


To Main  
Electronics  
Housing J5

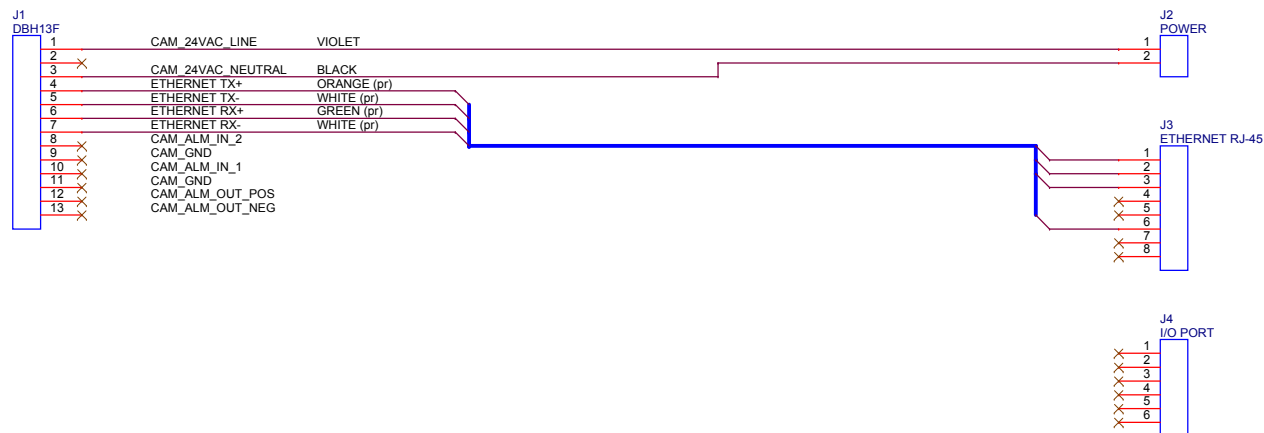

**MONTEREY BAY AQUARIUM RESEARCH INSTITUTE**  
 7700 SANDHOLDT ROAD  
 MOSS LANDING, CA 95039  
 (831) 775-1700 [www.mbari.org](http://www.mbari.org)



Copyright MBARI 2000

|                                                   |                          |                      |                     |              |
|---------------------------------------------------|--------------------------|----------------------|---------------------|--------------|
| Title <b>swFOCE Camera Housing Wiring Diagram</b> |                          |                      |                     | Number <Doc> |
| Size <b>B</b>                                     | Engineer <b>Chad Key</b> | Layout <Layout Eng.> | Filename <Filename> | Rev <b>B</b> |
| Date: Monday, April 20, 2015                      |                          | Sheet 1 of 1         |                     |              |