


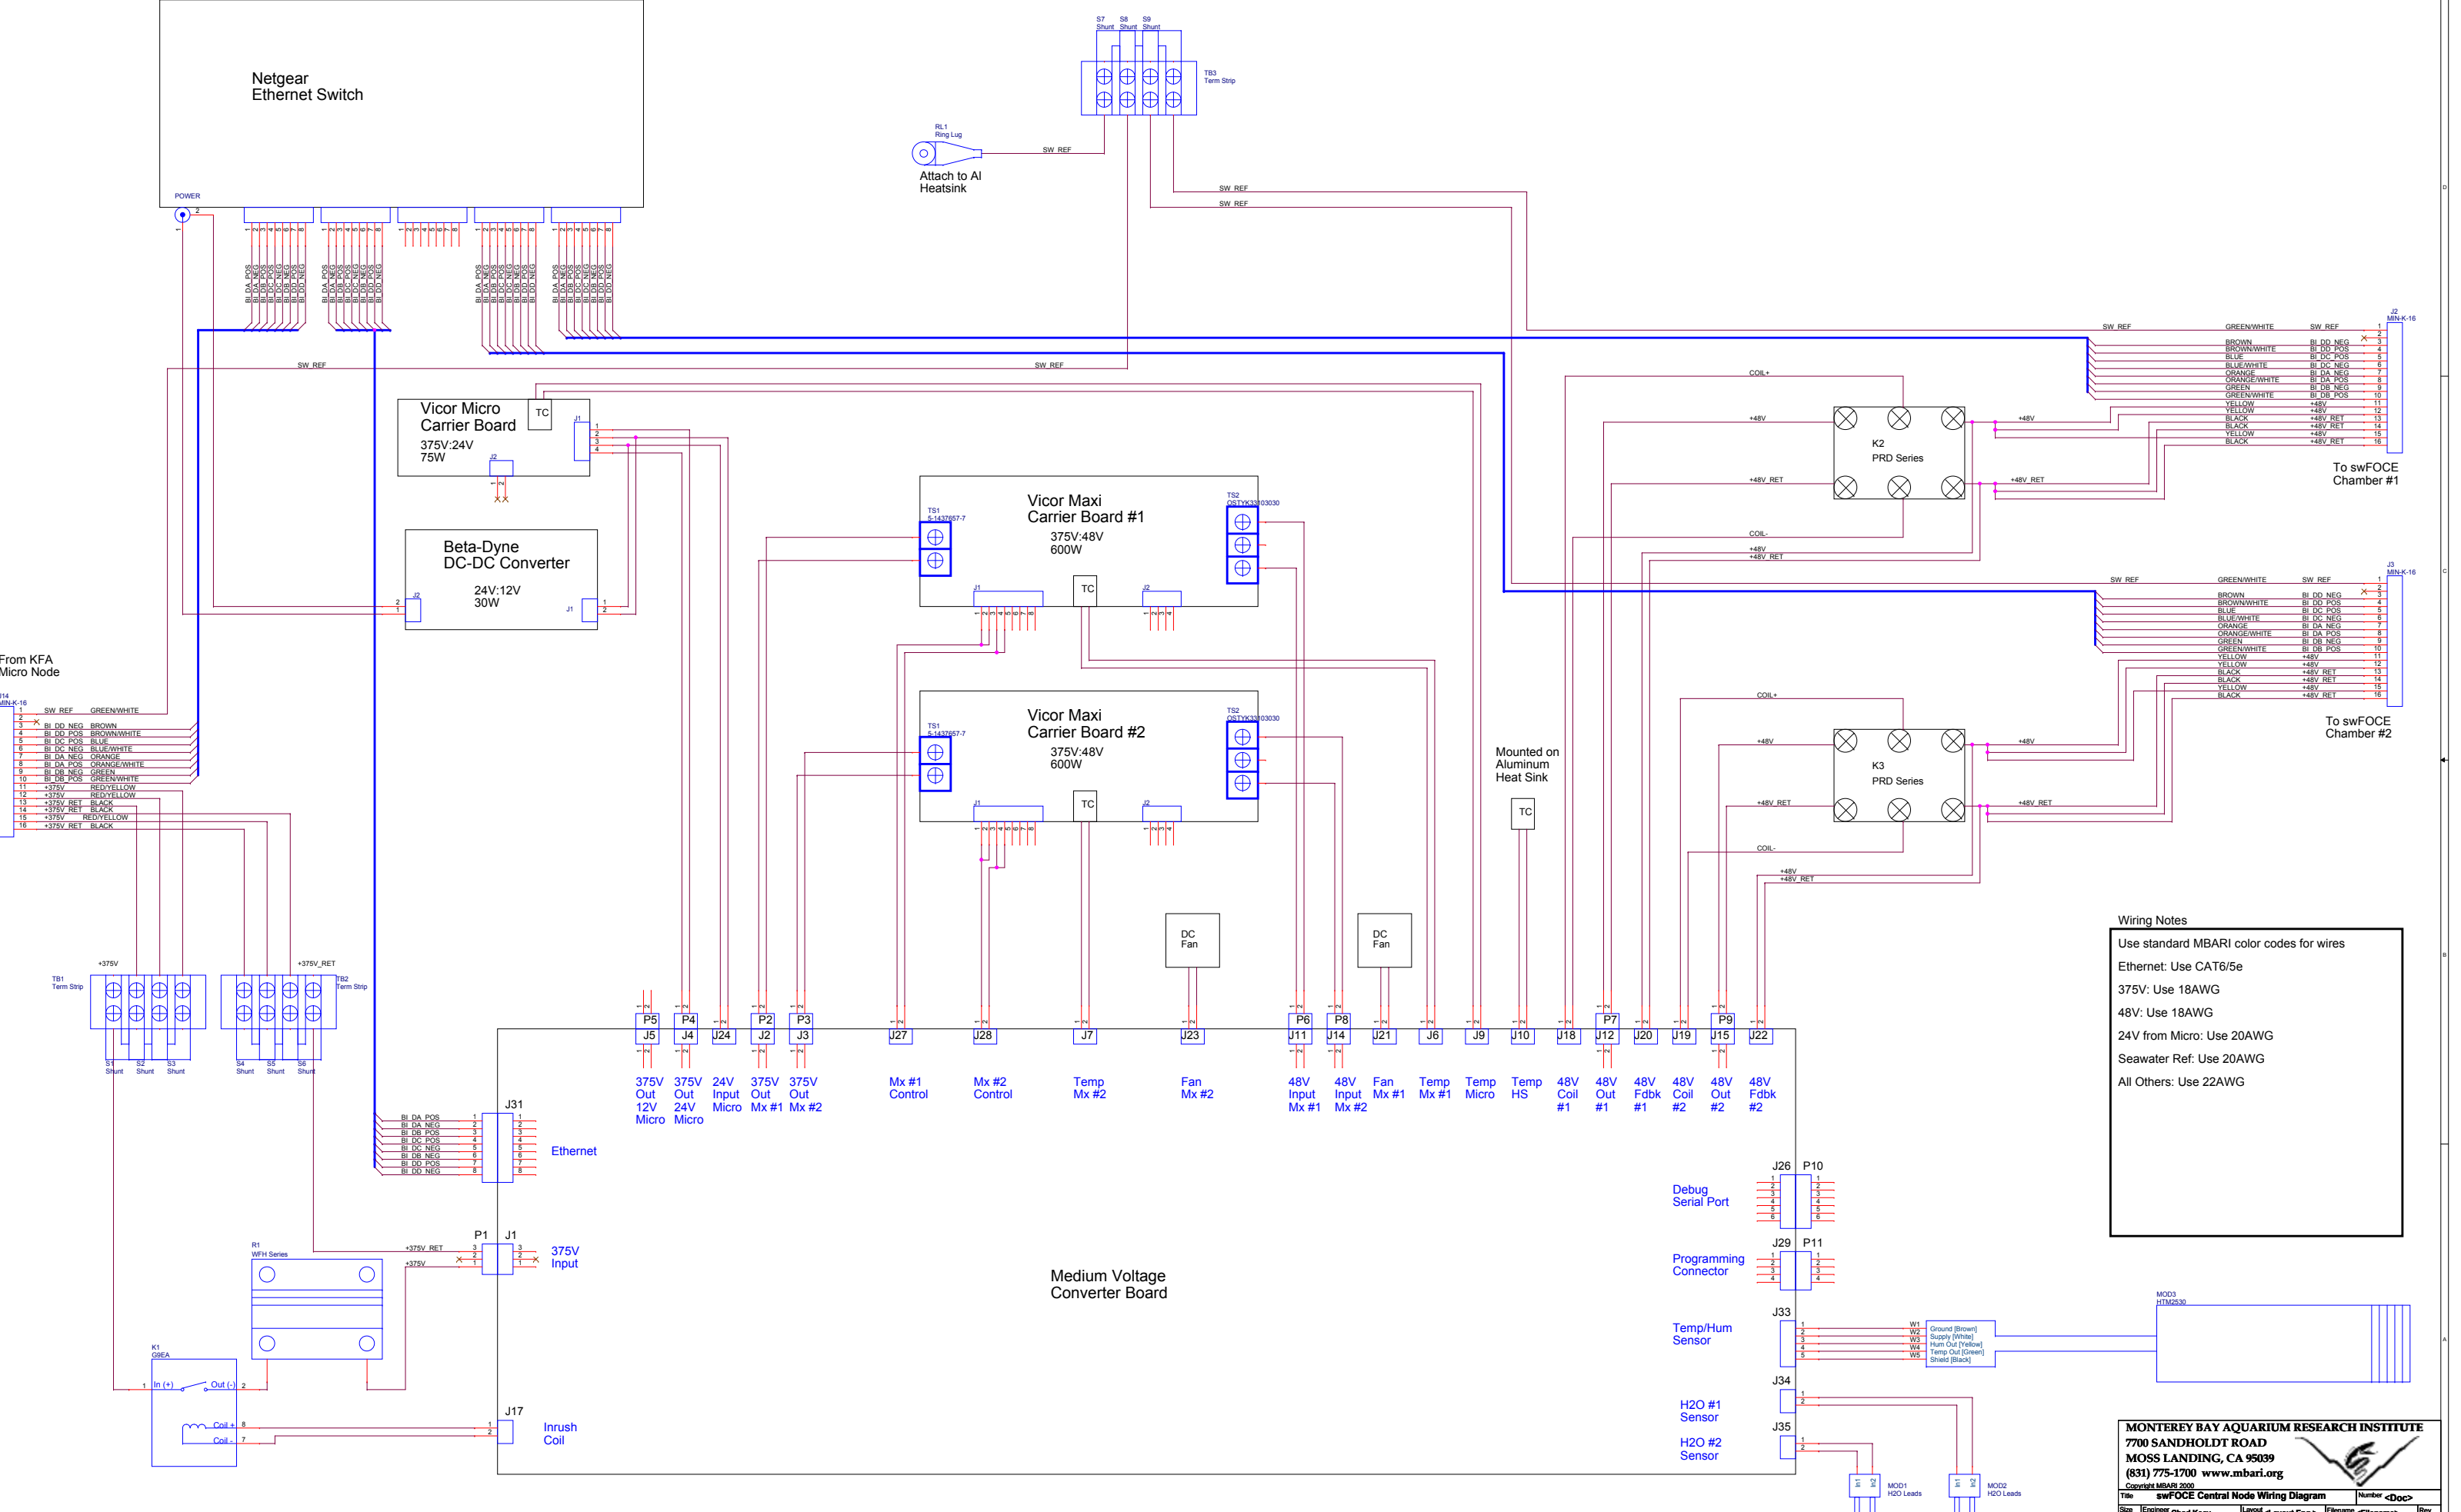

Wiring Notes

Use standard MBARI color codes for wires

Ethernet: Use CAT6/5e

375V: Use 18AWG

48V: Use 18AWG

24V from Micro: Use 20AWG

Seawater Ref: Use 20AWG

All Others: Use 22AWG

MONTEREY BAY AQUARIUM RESEARCH INSTITUTE
7700 SANDHOLDT ROAD
MOSS LANDING, CA 95039
(831) 775-1700 www.mbari.org

Copyright MBARI 2000

Title: **swFOCE Central Node Wiring Diagram** Number: <Doc>

Size: **D** Engineer: **Chad Kacy** Layout: <Layout Eng> Filename: <Filename> Rev: **B**

Date: Wednesday, April 15, 2015 1 Sheet 1 of 1