


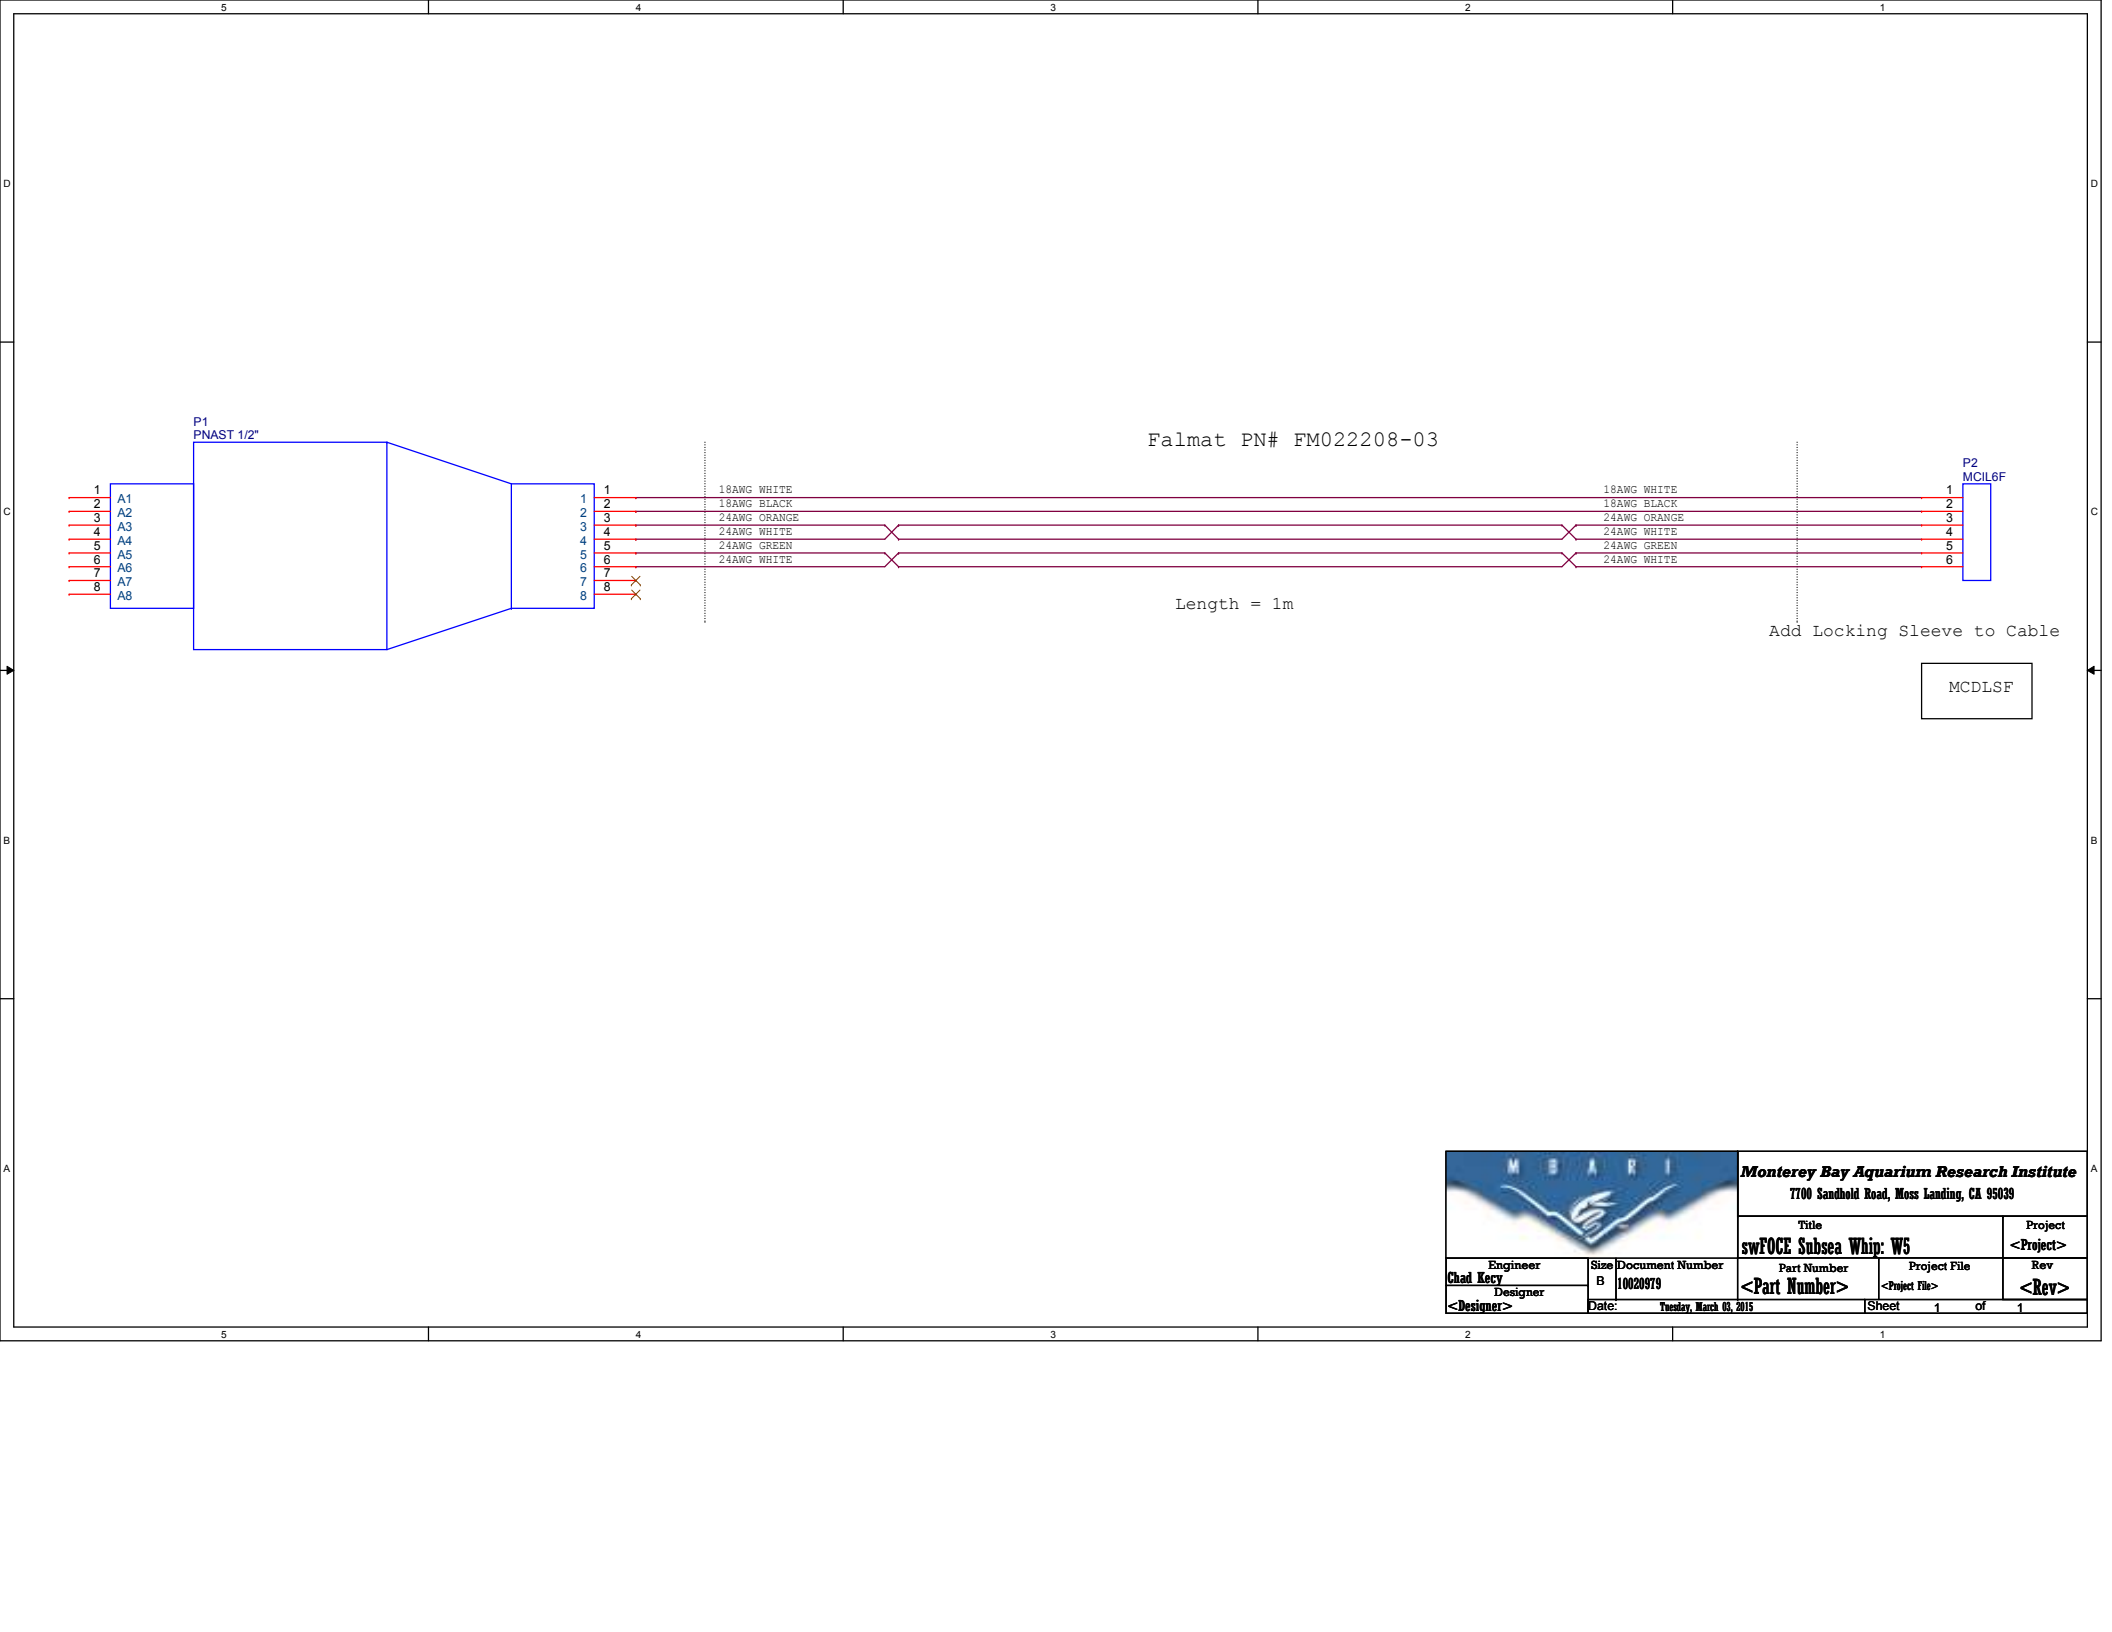



**Monterey Bay Aquarium Research Institute**  
7700 Sandhold Road, Moss Landing, CA 95039

|                               |               |                 |
|-------------------------------|---------------|-----------------|
| Title                         |               | Project         |
| swFOCE Subsea Whip: W5        |               | <Project>       |
| Engineer                      | Size          | Document Number |
| Chad Key                      | B             | 10020979        |
| Designer                      | Part Number   | Project File    |
| <Designer>                    | <Part Number> | <Project File>  |
| Date: Tuesday, March 03, 2015 |               | Sheet 1 of 1    |