


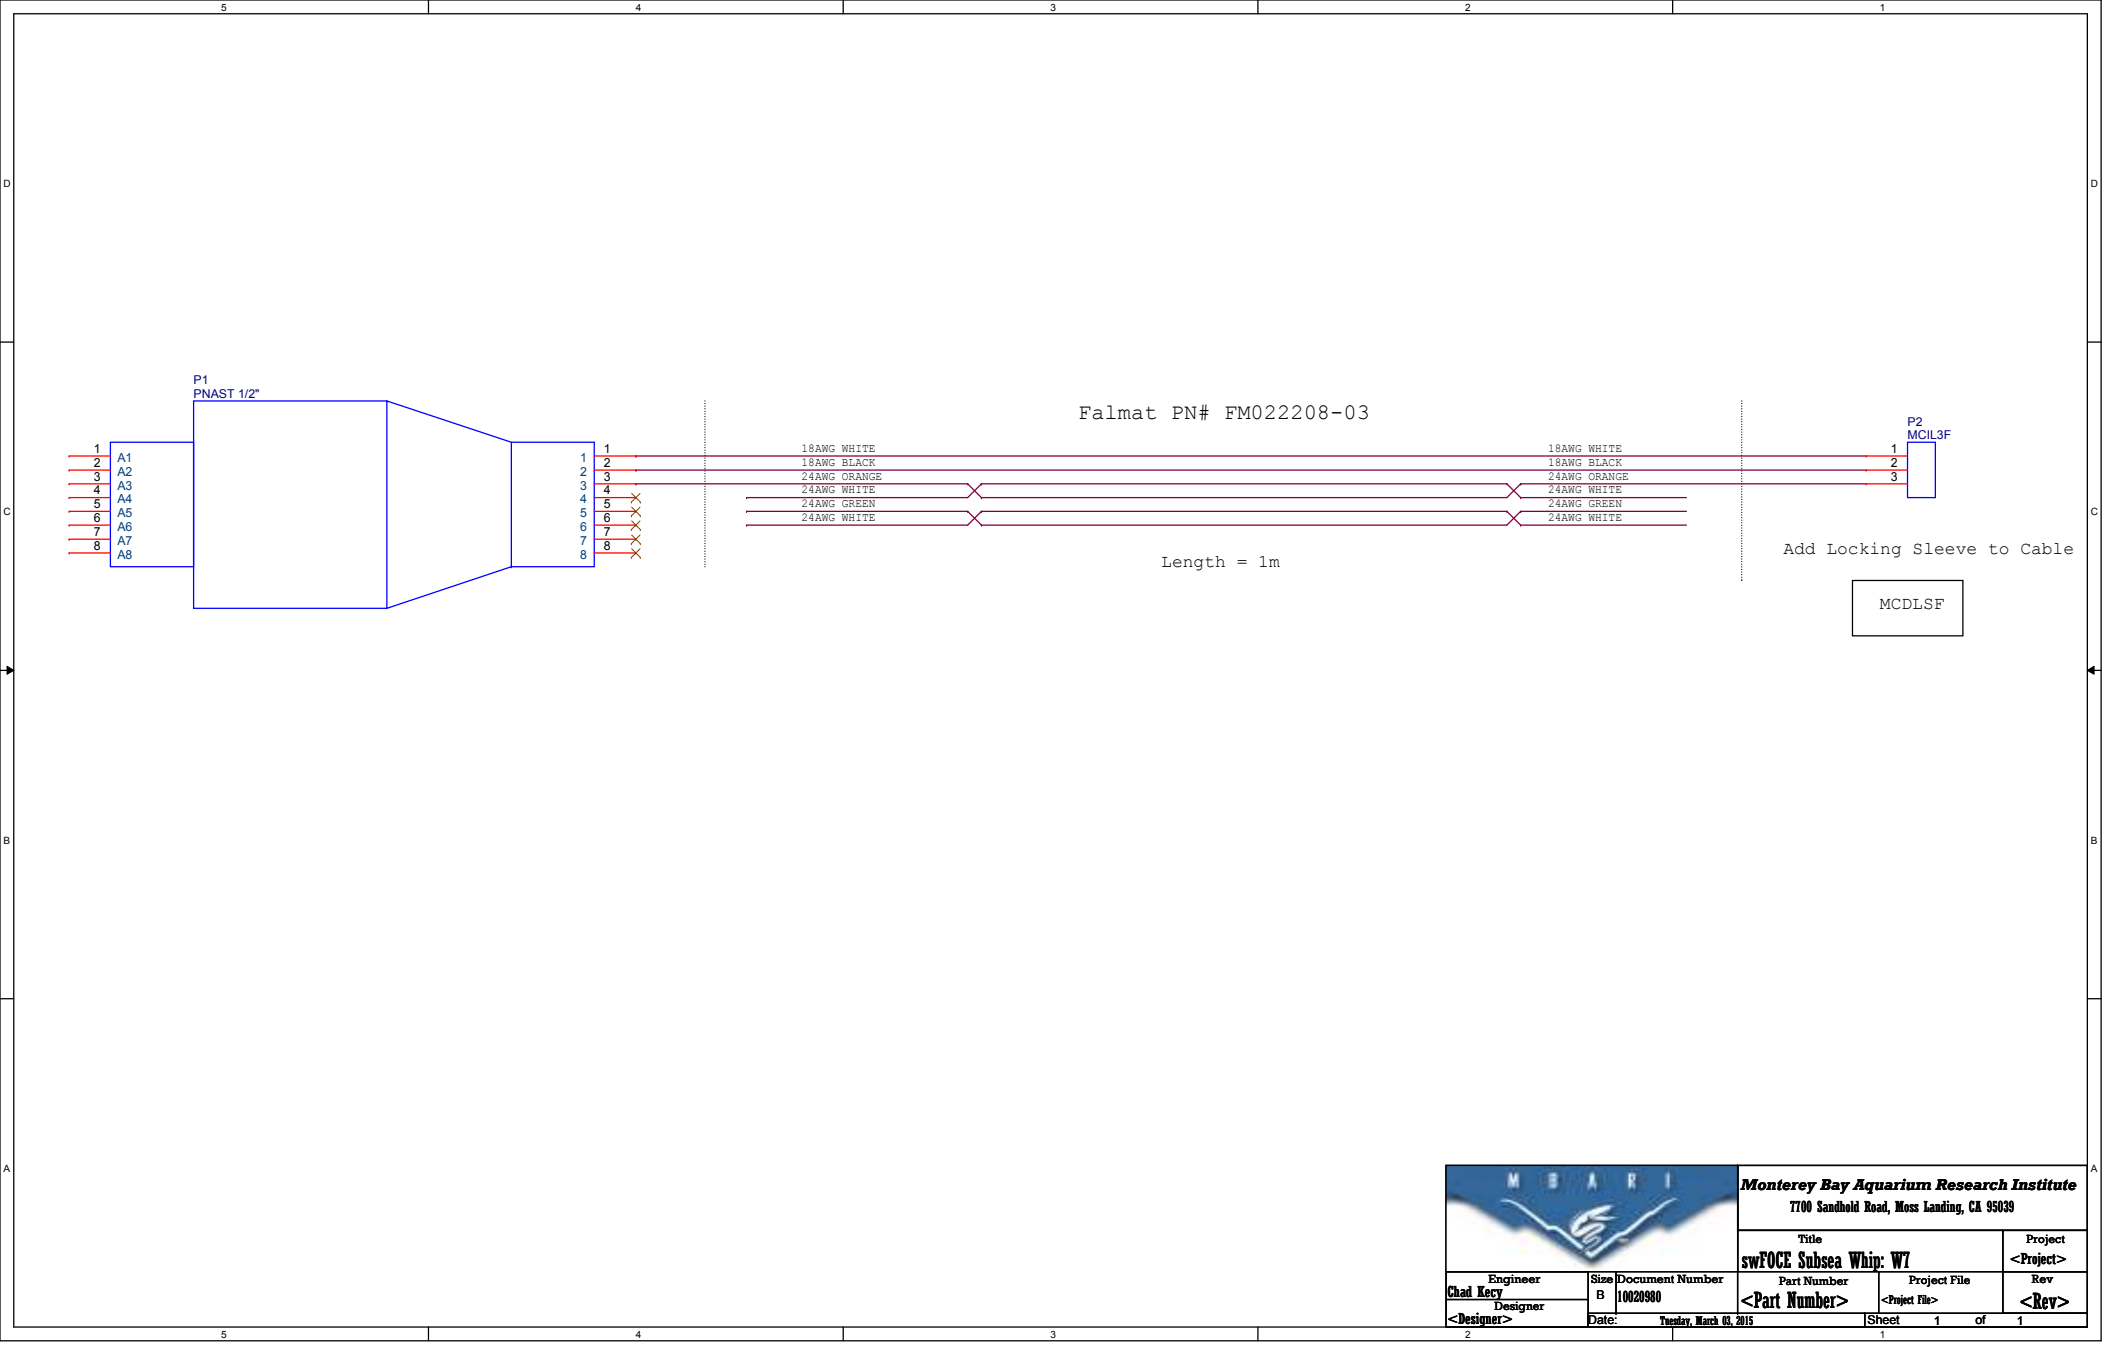

Monterey Bay Aquarium Research Institute
7700 Sandhold Road, Moss Landing, CA 95039

Engineer Chad Key		Size B Document Number 10020980		Title swFOCE Subsea Whip: W7		Project <Project>
Designer <Designer>		Date: Tuesday, March 03, 2015		Part Number <Part Number>	Project File <Project File>	Rev <Rev>
				Sheet 1 of 1		