


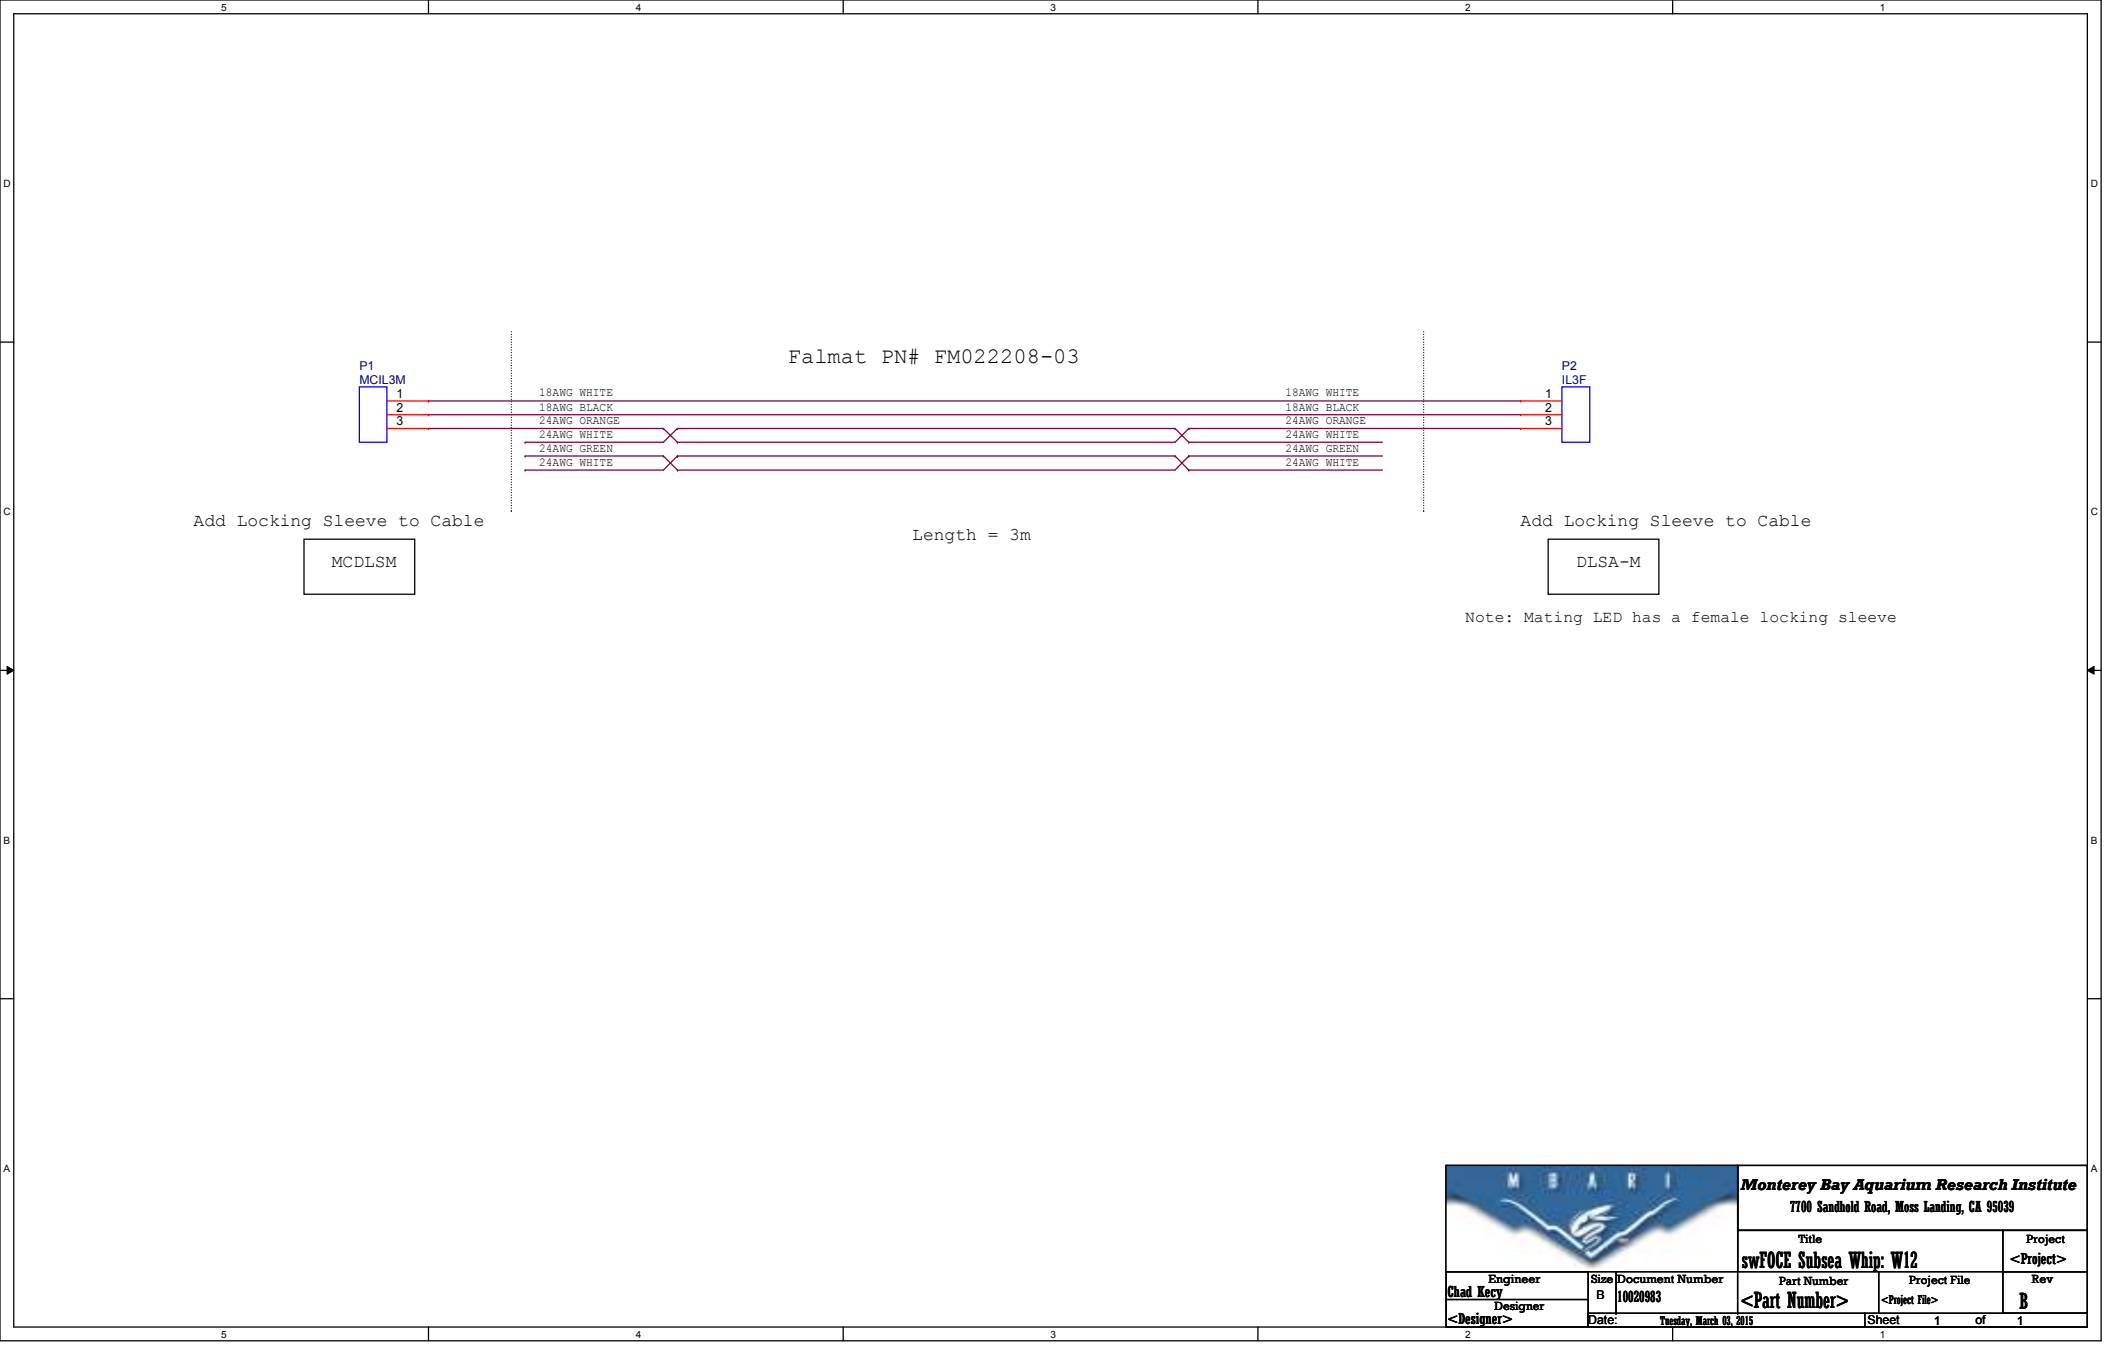

Monterey Bay Aquarium Research Institute 7700 Sandhold Road, Moss Landing, CA 95039			
Title swFOCE Subsea Whip: W12		Project <Project>	
Part Number <Part Number>	Project File <Project File>	Rev B	

Engineer Chad Key	Size B	Document Number 10020983
Designer <Designer>	Date: Tuesday, March 03, 2015	Sheet 1 of 1