


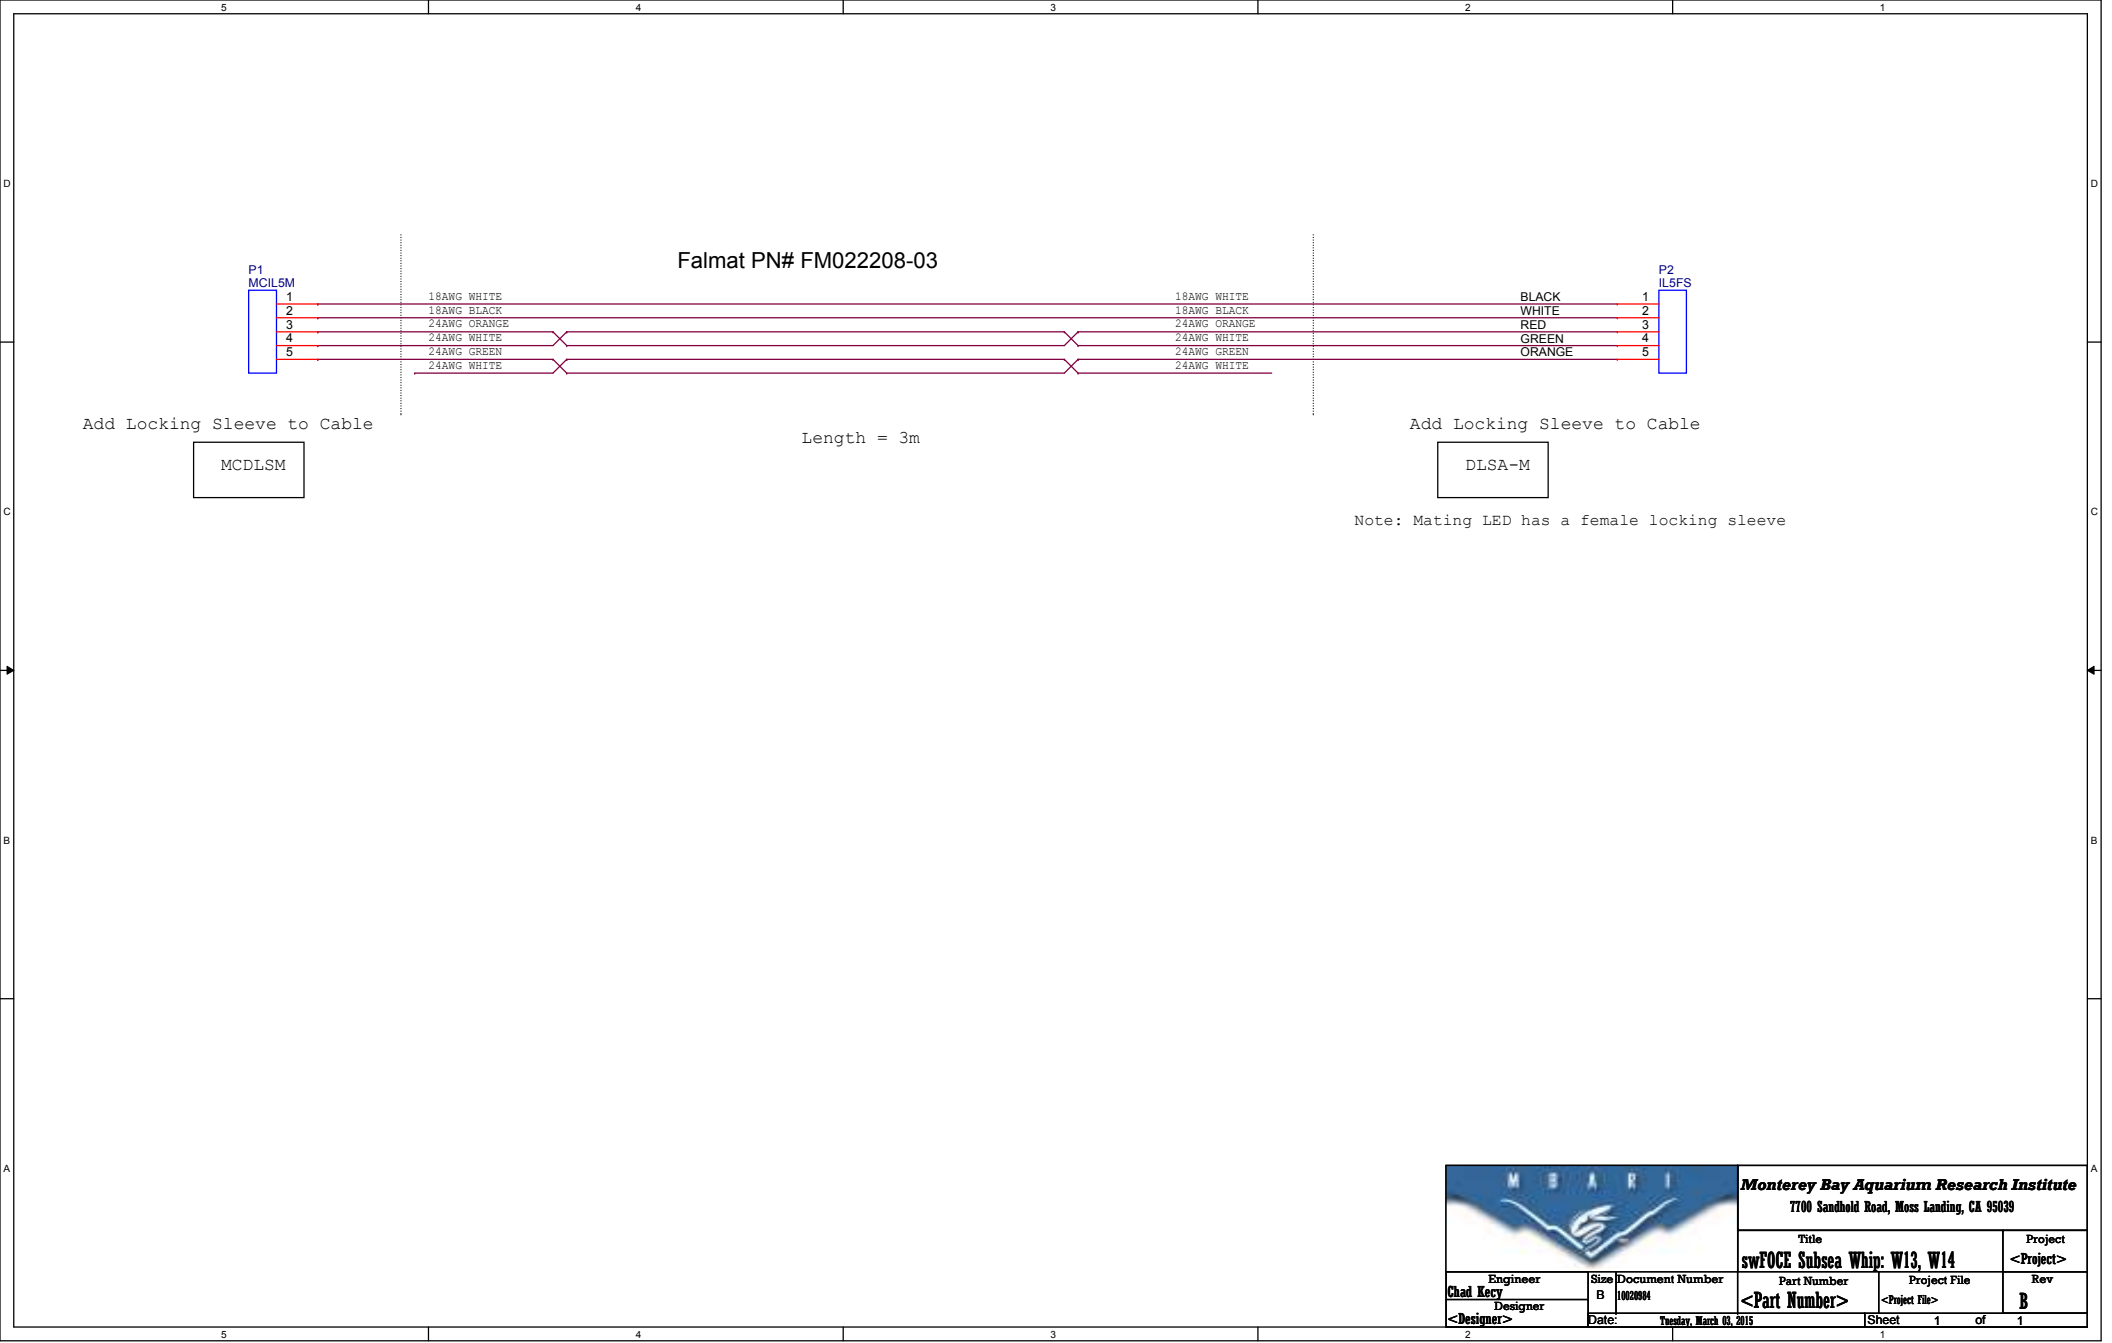

Monterey Bay Aquarium Research Institute 7700 Sandhold Road, Moss Landing, CA 95039			
Title		Project	
swFOCE Subsea Whip: W13, W14		<Project>	
Part Number	Project File		Rev
<Part Number>	<Project File>		B
Engineer	Size	Document Number	
Chad Key	B	1002894	
Designer	Date:	Tuesday, March 03, 2015	
<Designer>	2	Sheet	1 of 1