


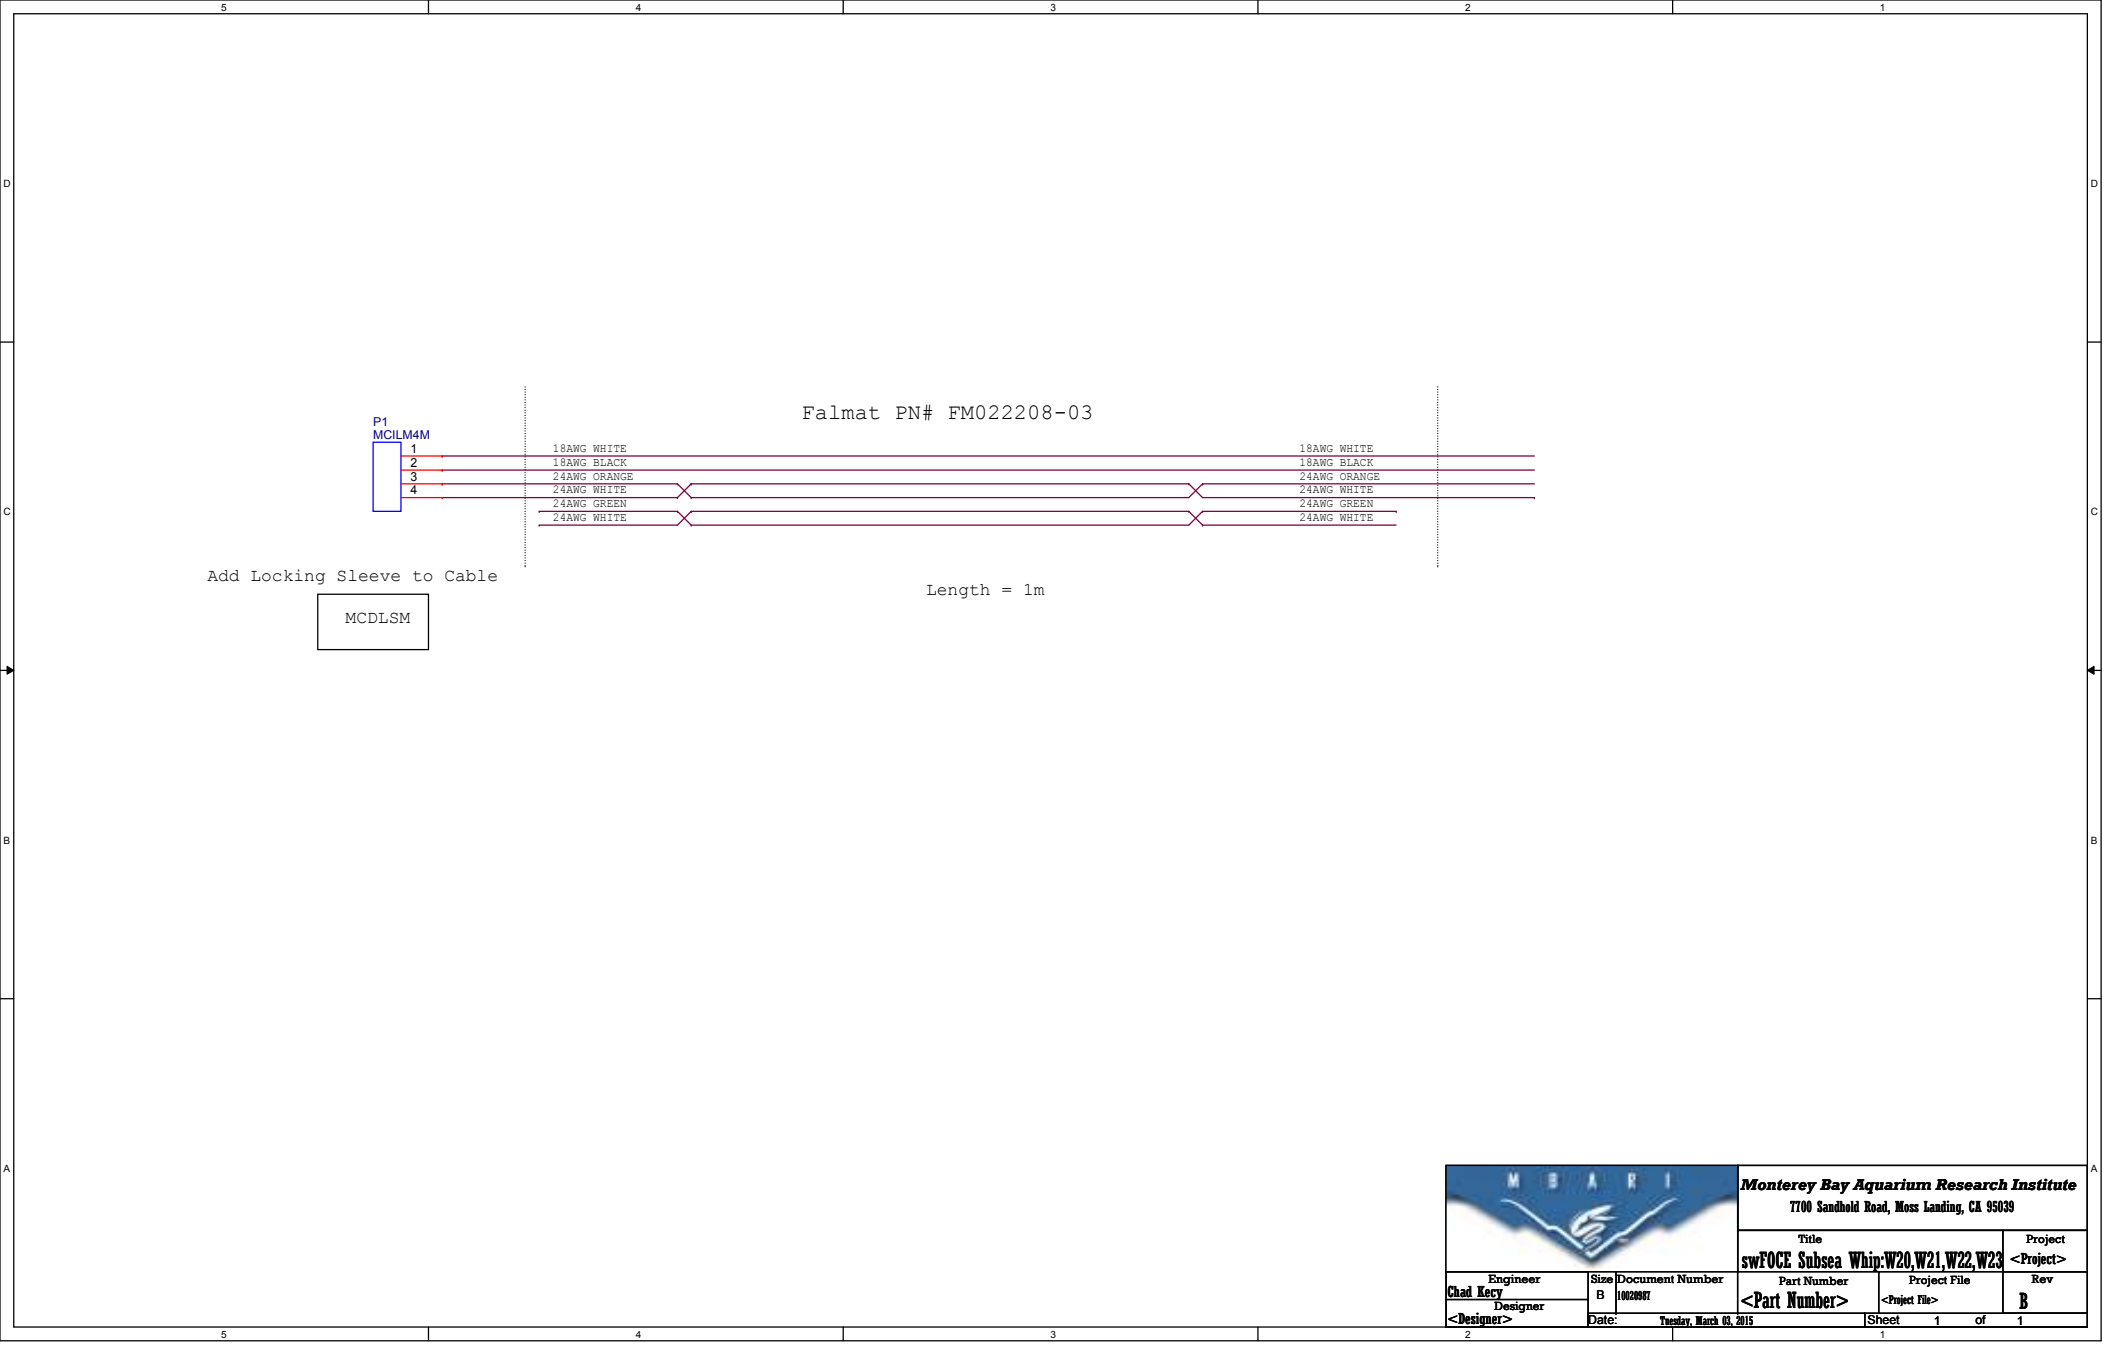

		Monterey Bay Aquarium Research Institute 7700 Sandhold Road, Moss Landing, CA 95039	
Title		Project	
swFOCE Subsea Whip:W20,W21,W22,W23		<Project>	
Part Number		Rev	
<Part Number>		B	
Date: Tuesday, March 03, 2015		Sheet 1 of 1	