


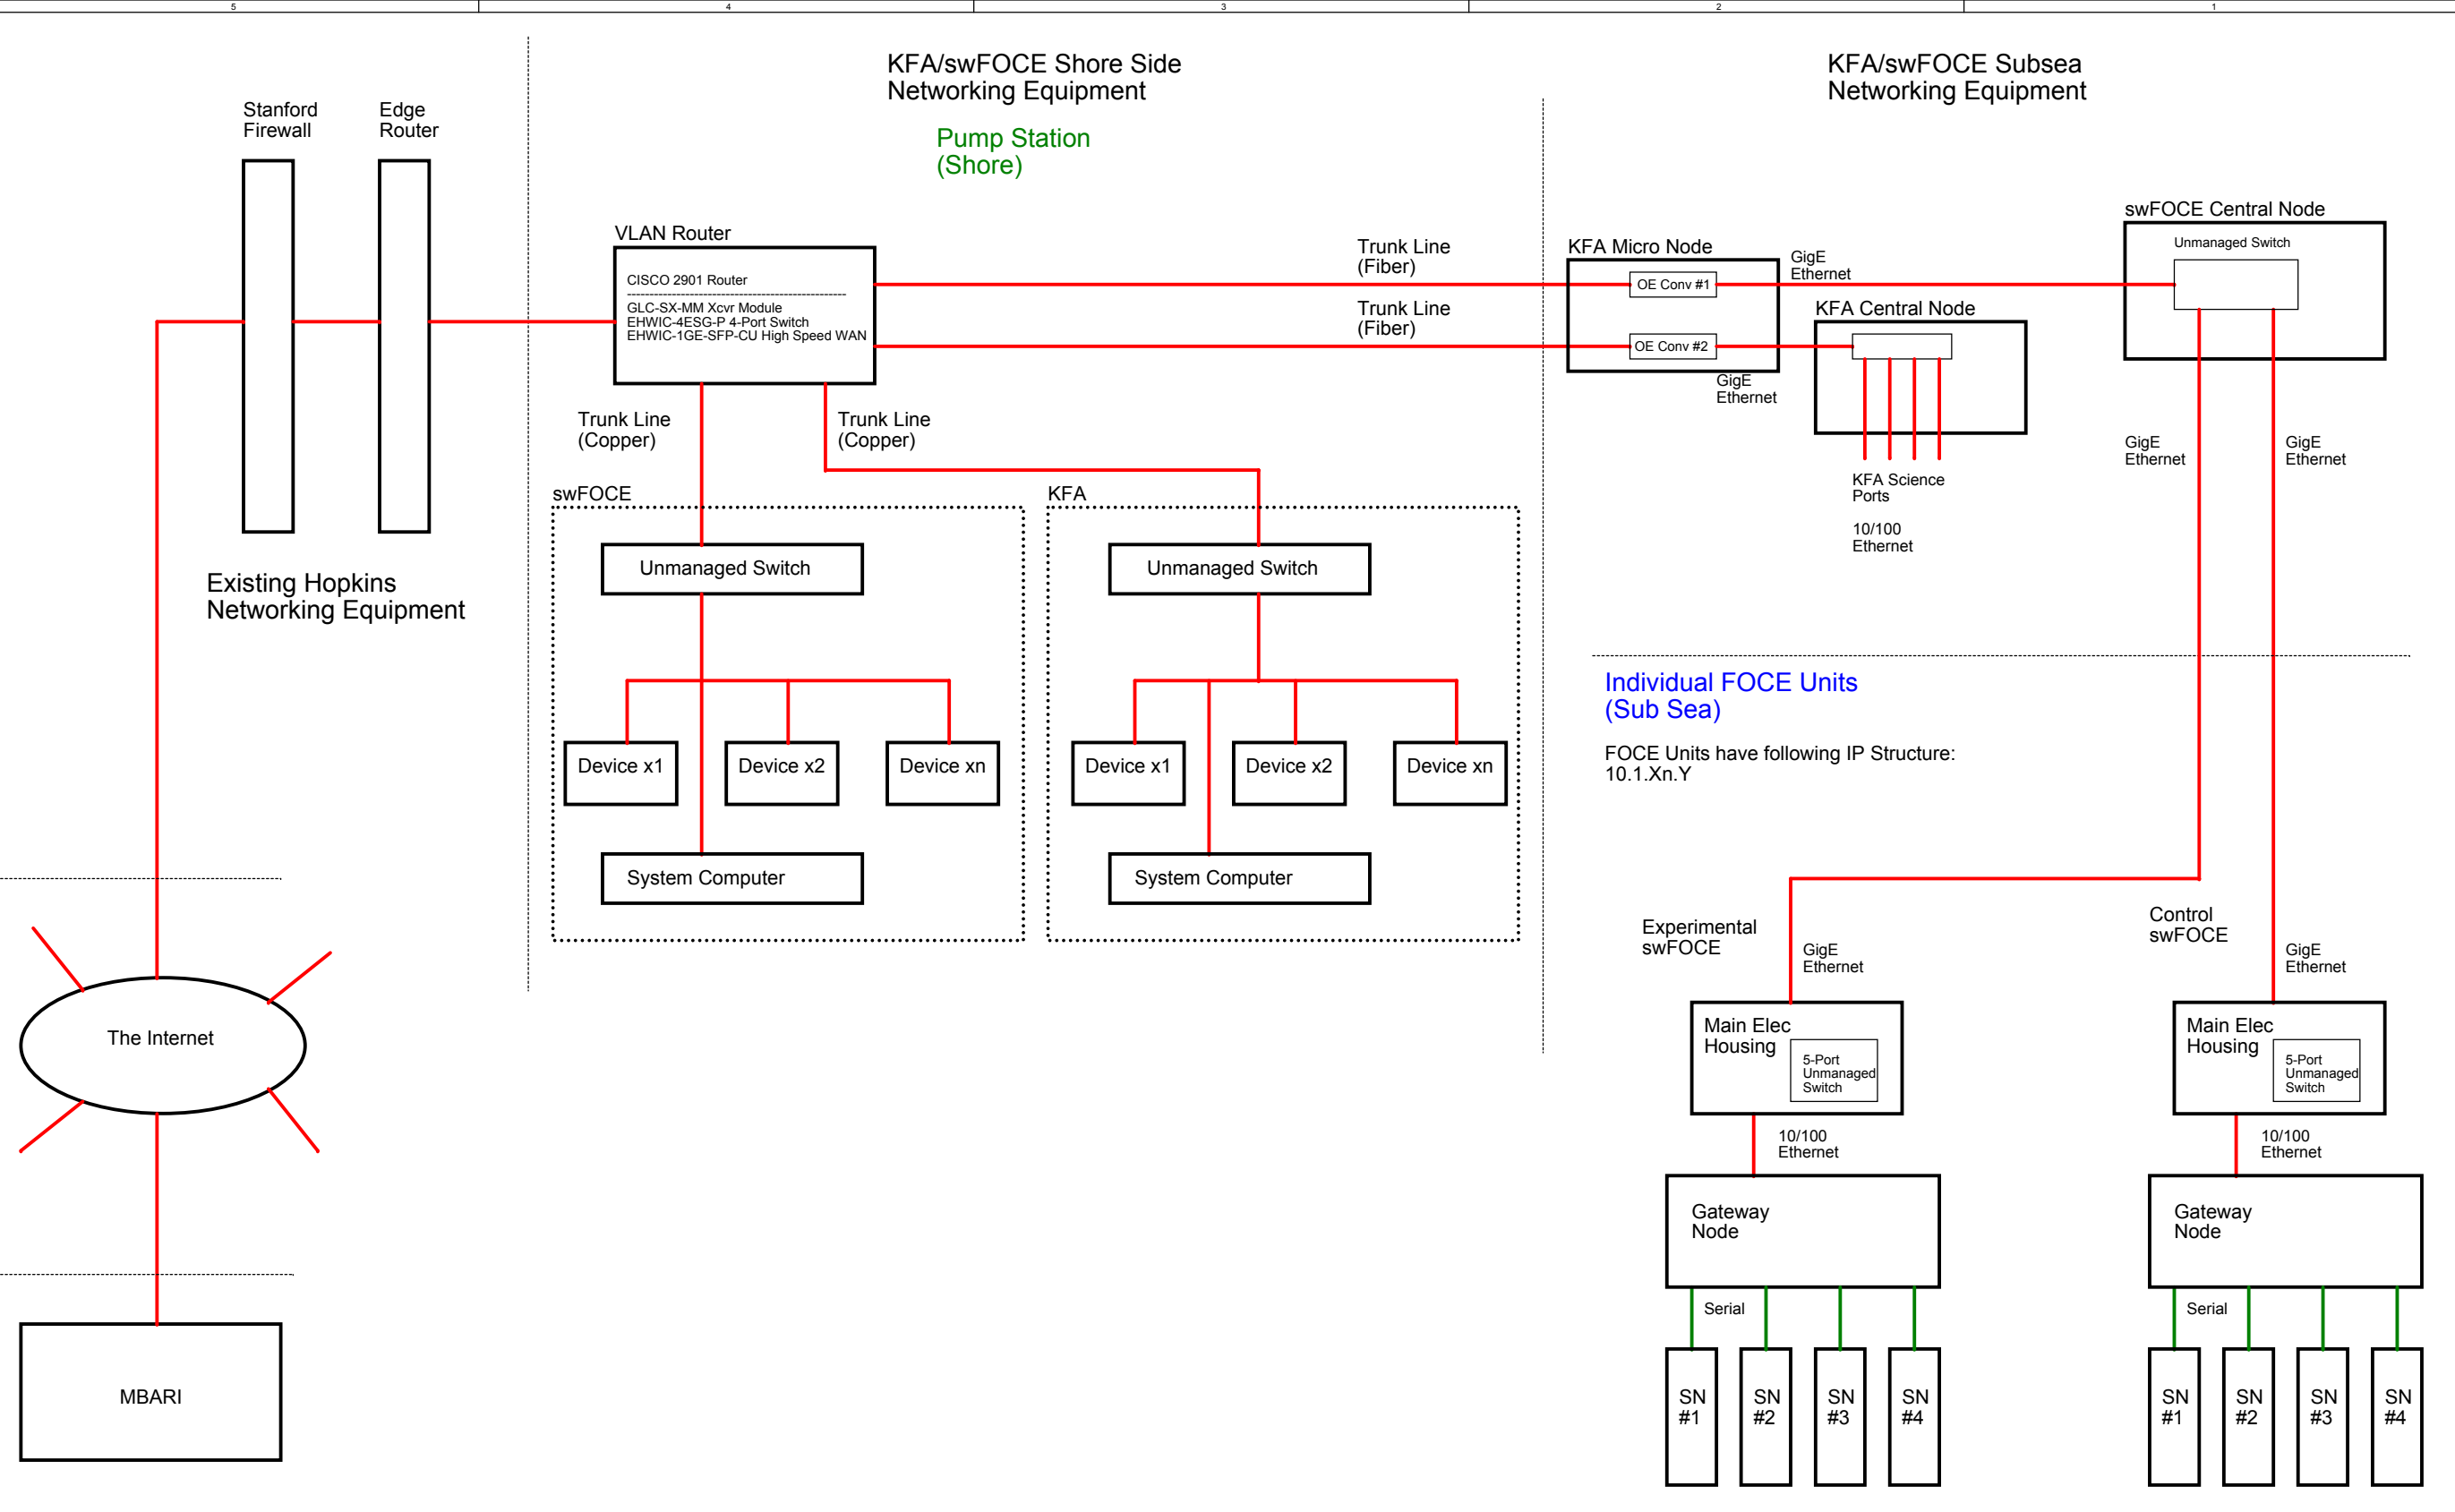

MONTEREY BAY AQUARIUM RESEARCH INSTITUTE
7700 SANDHOLDT ROAD
MOSS LANDING, CA 95039
(831) 775-1700 www.mbari.org
Copyright MBARI 2000



Title Hopkins-FOCE Networking Block Diagram		Number <Doc>	
Size C	Engineer Chad Kacy	Layout <Layout Eng.>	Filename <Filename>
Date: Monday, April 13, 2015		Sheet 1 of 1	Rev B