


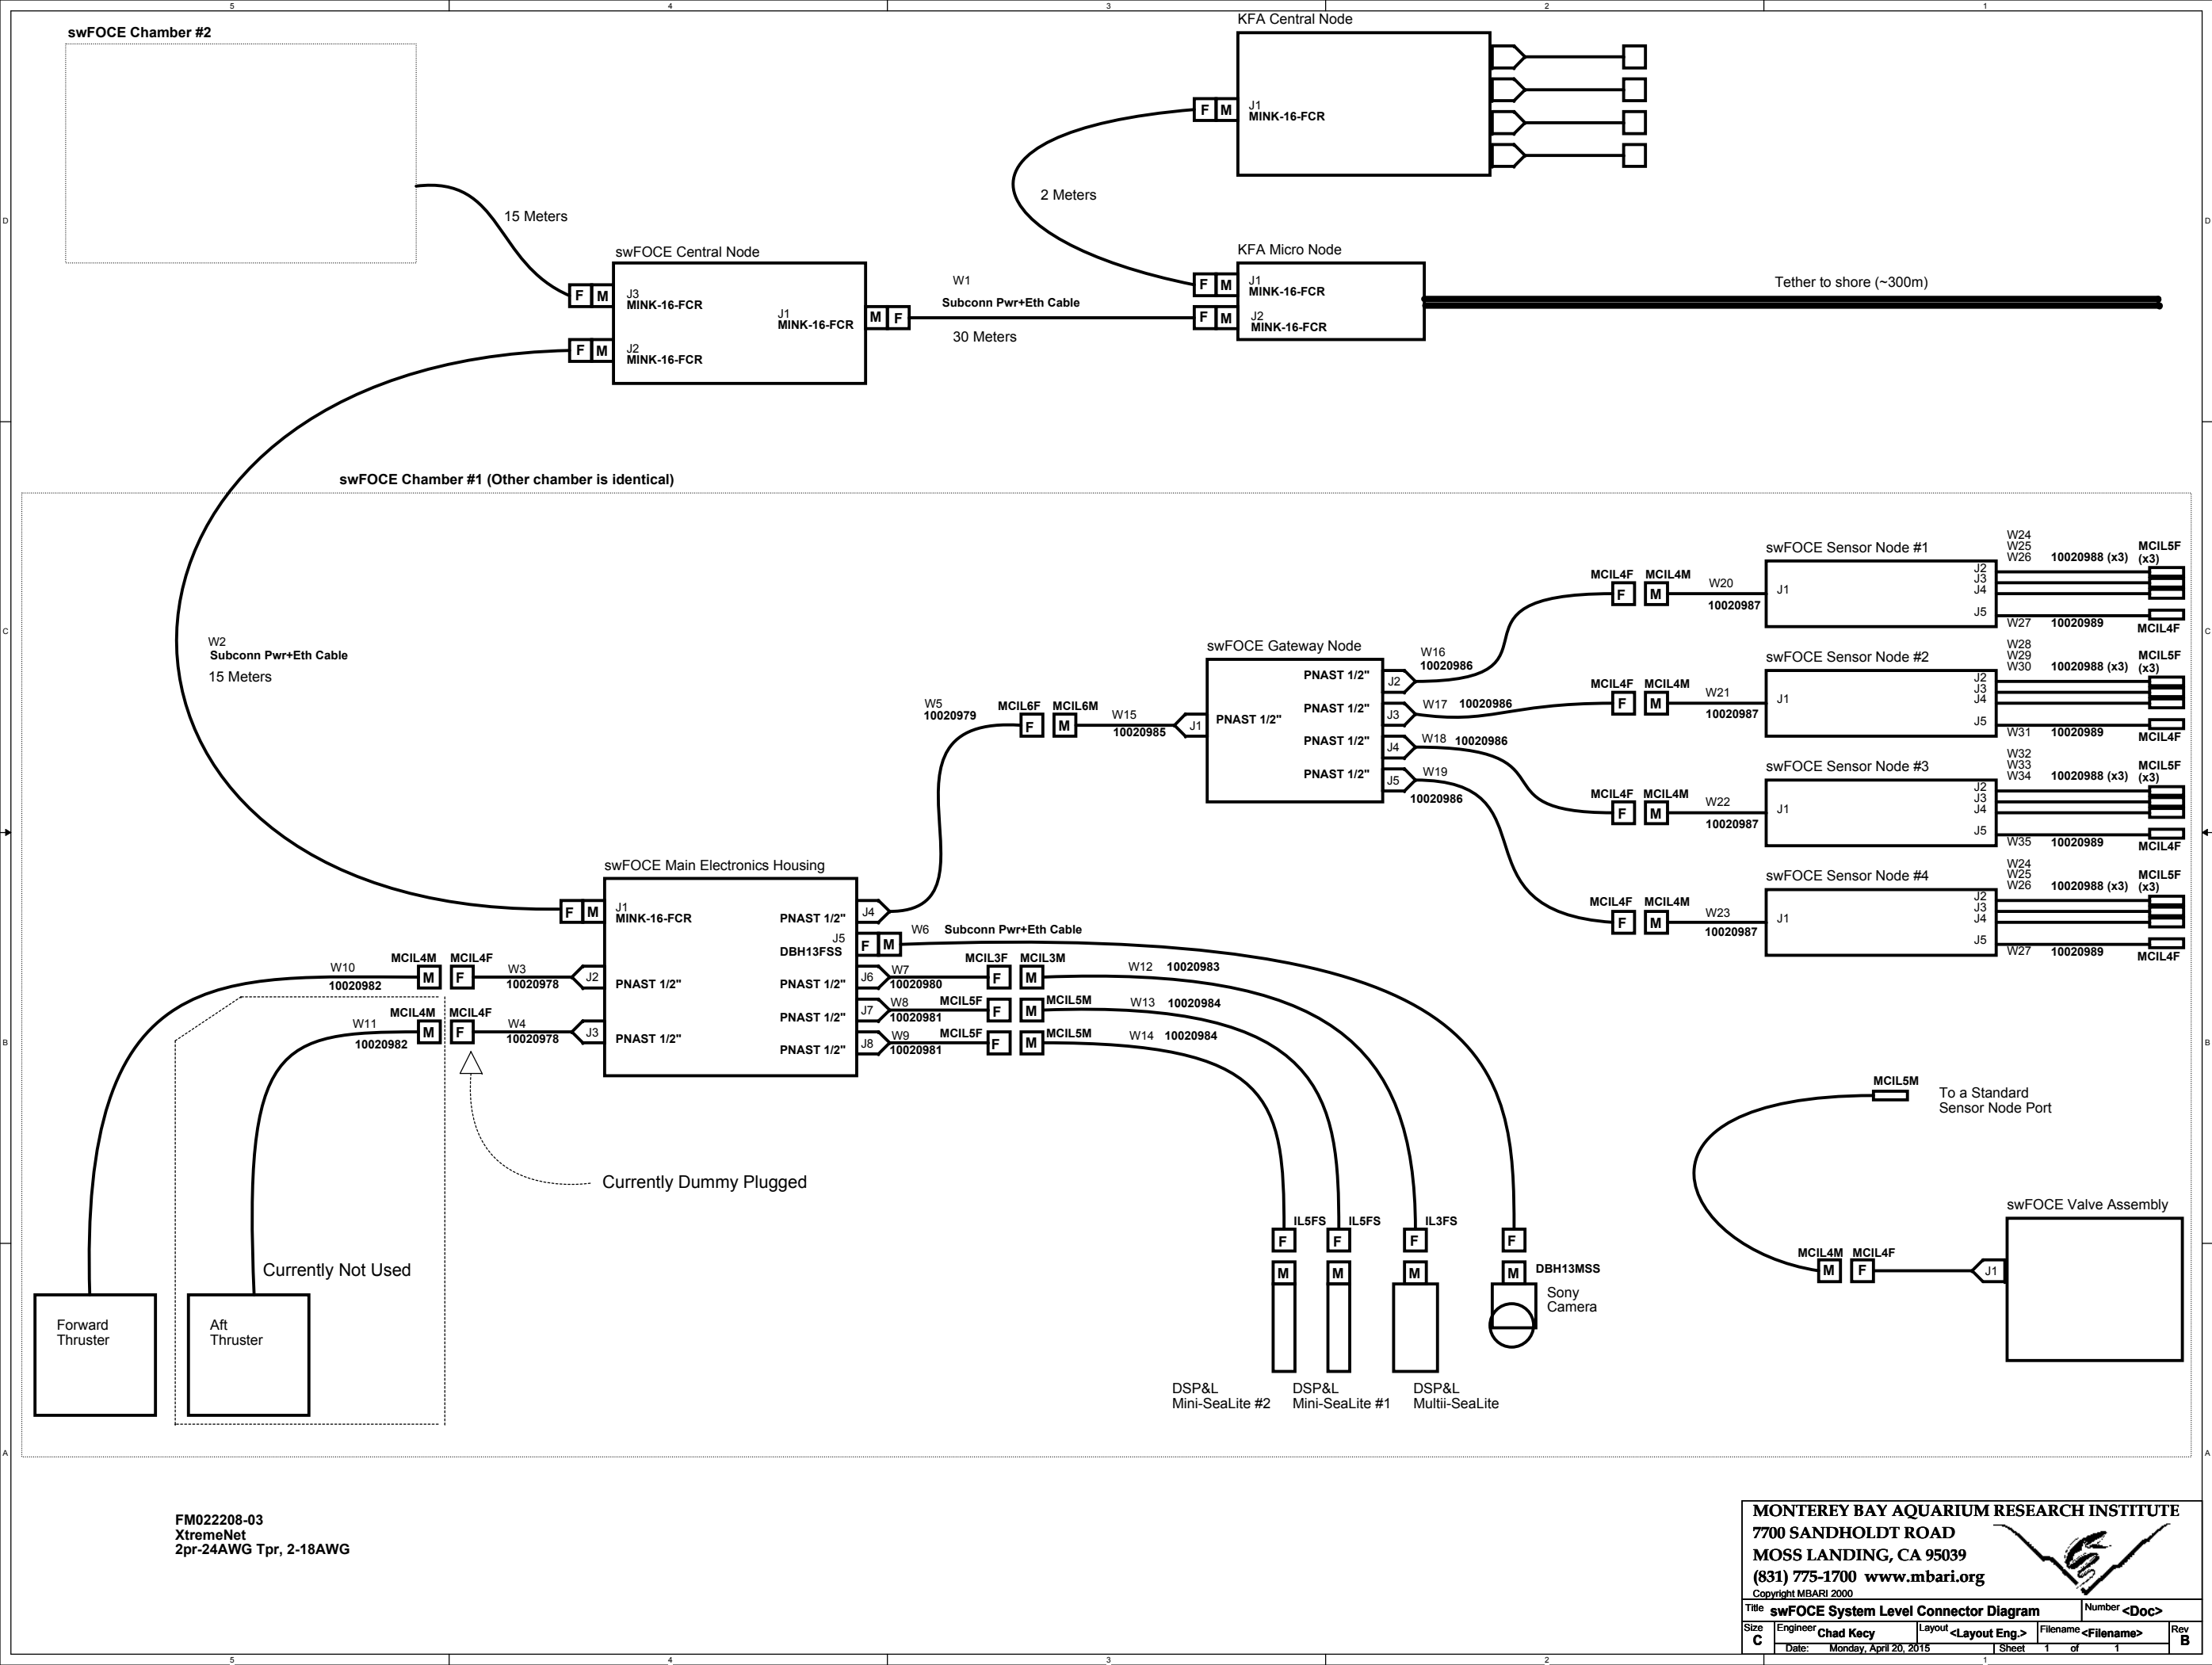

FM022208-03
XtremeNet
2pr-24AWG Tpr, 2-18AWG

MONTEREY BAY AQUARIUM RESEARCH INSTITUTE
7700 SANDHOLDT ROAD
MOSS LANDING, CA 95039
(831) 775-1700 www.mbari.org
Copyright MBARI 2000

Title swFOCE System Level Connector Diagram				Number <Doc>
Size C	Engineer Chad Kacy	Layout <Layout Eng.>	Filename <Filename>	Rev B
Date: Monday, April 20, 2015		Sheet 1	of 1	