
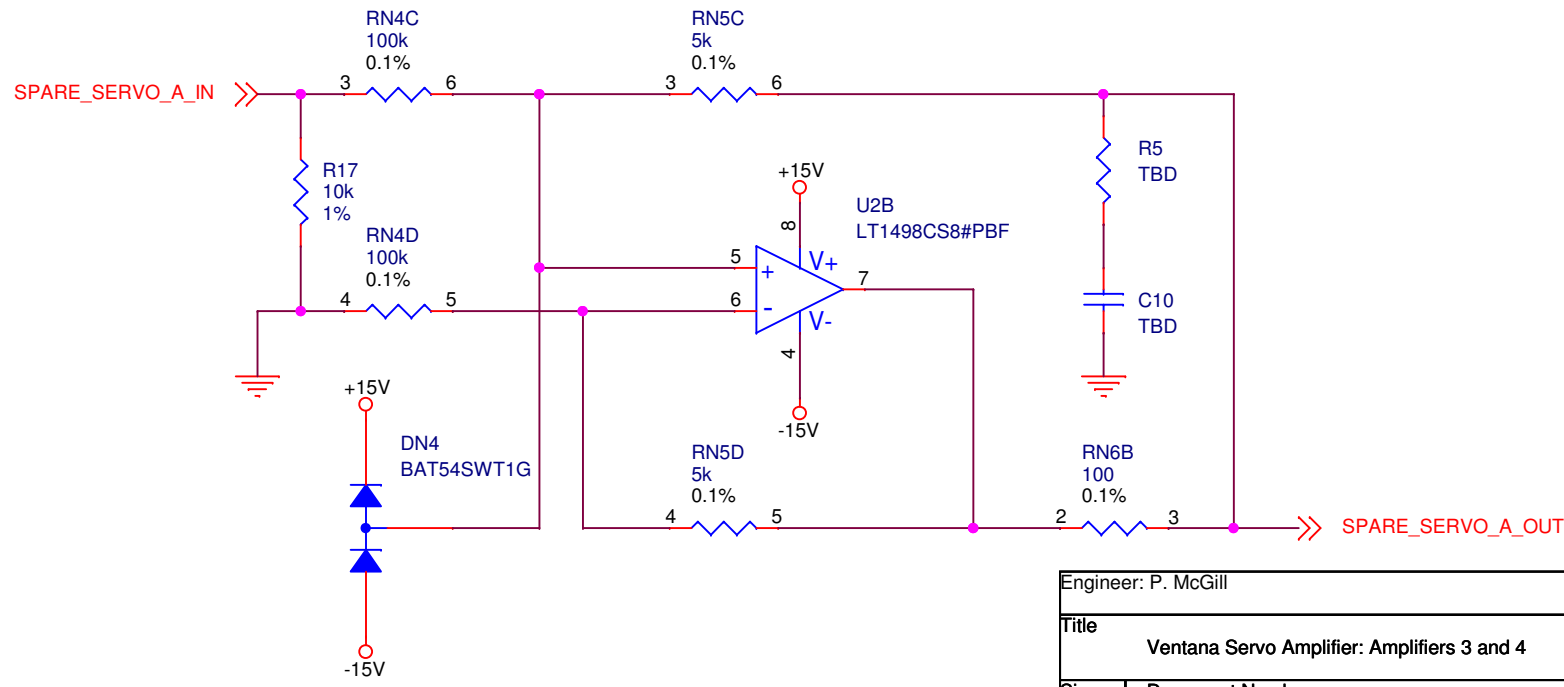


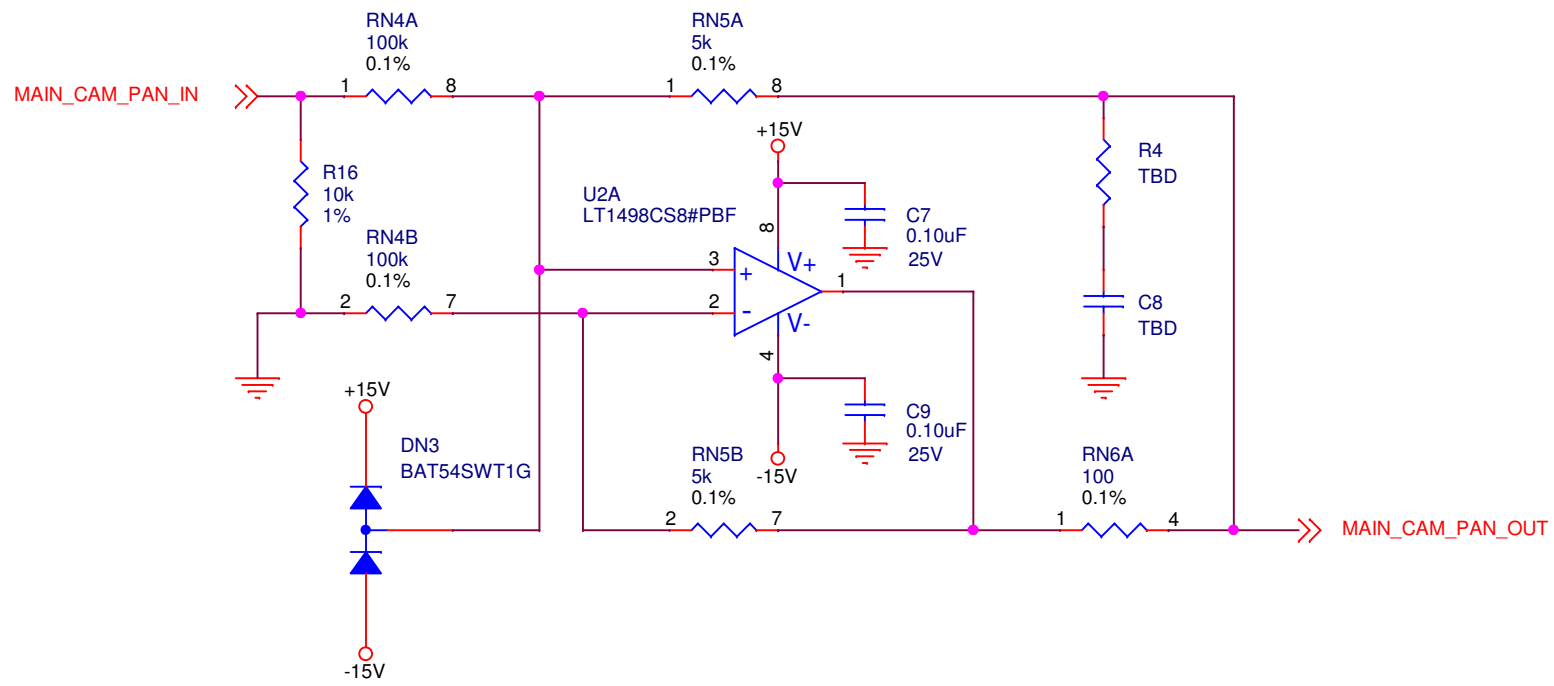

Engineer: P. McGill		
Title Ventana Servo Amplifier: Amplifiers 3 and 4		
Size A	Document Number 11021201	Rev 1.1.0
Date:	Tuesday, November 24, 2015	Sheet 3 of 6