


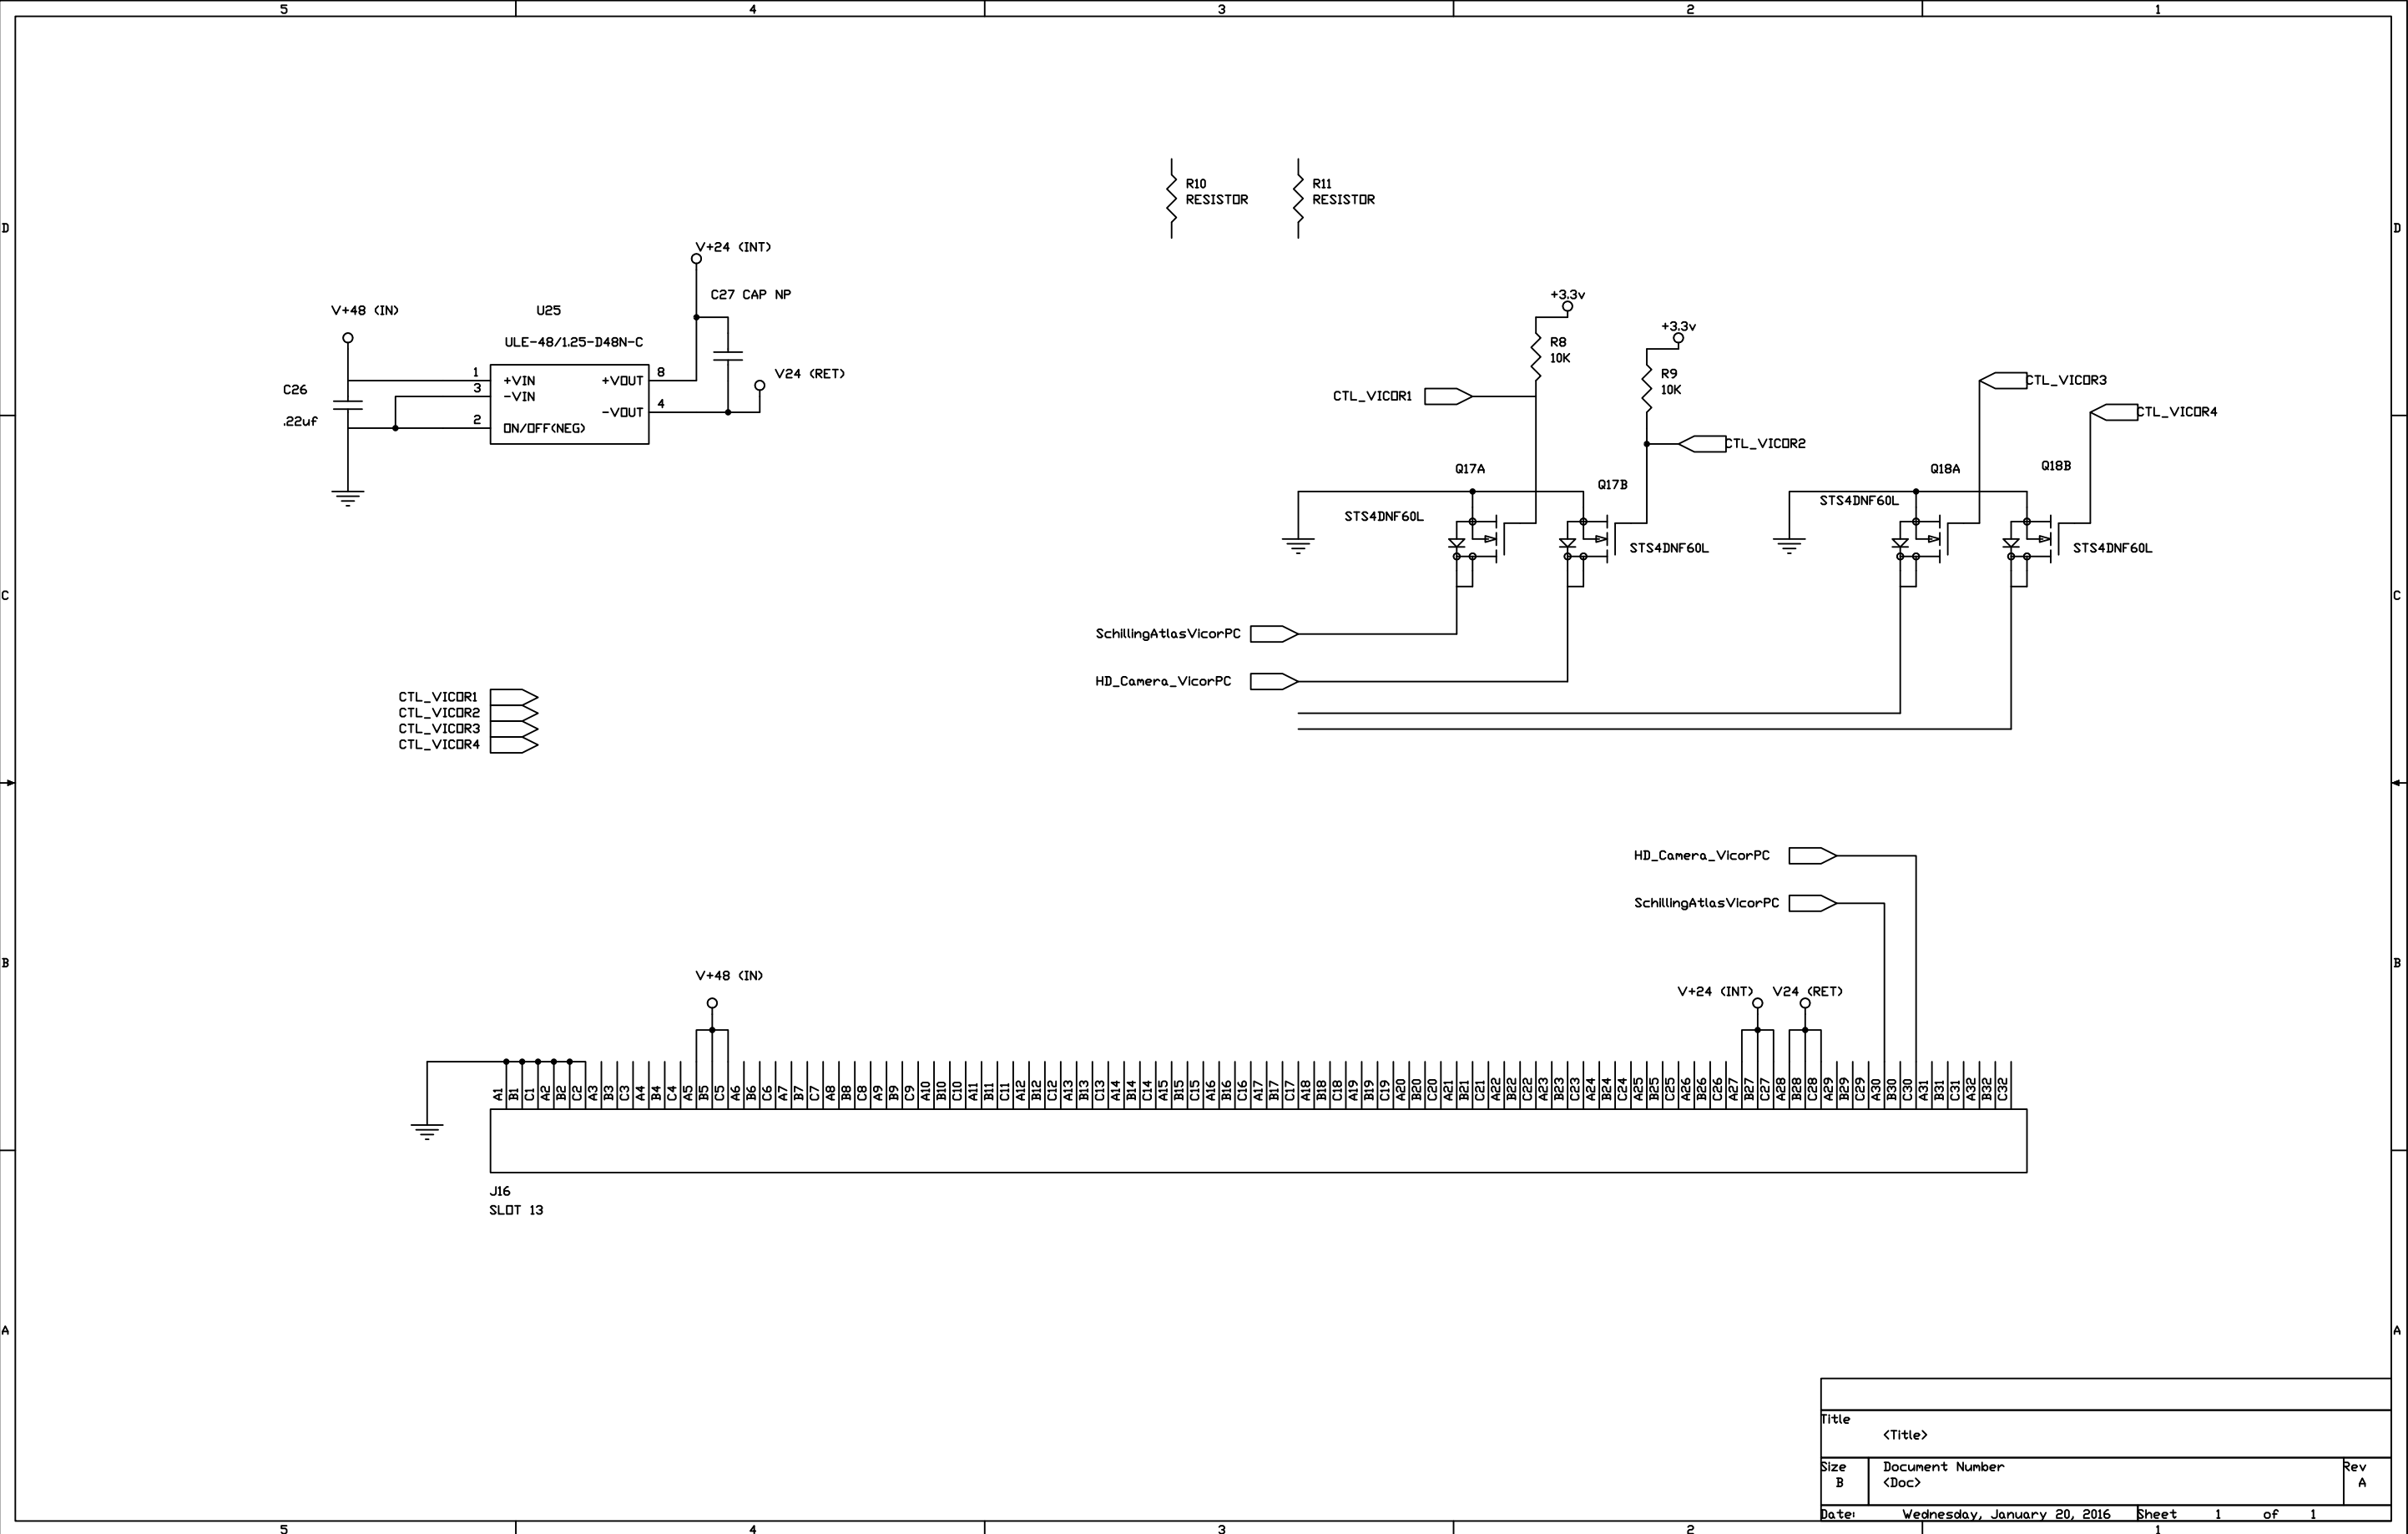


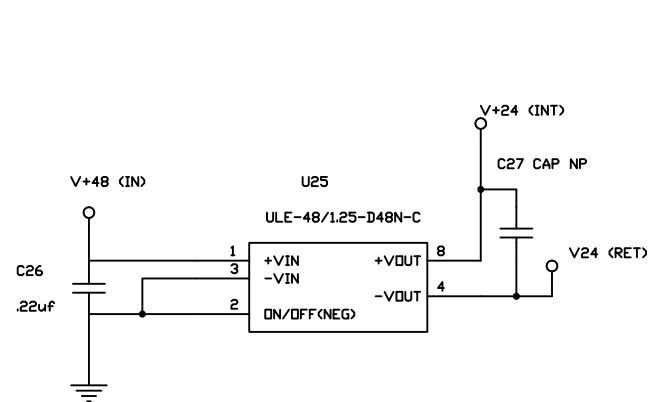

Title		
<Title>		
Size	Document Number	Rev
B	<Doc>	A
Date	Wednesday, January 20, 2016	Sheet 1 of 1

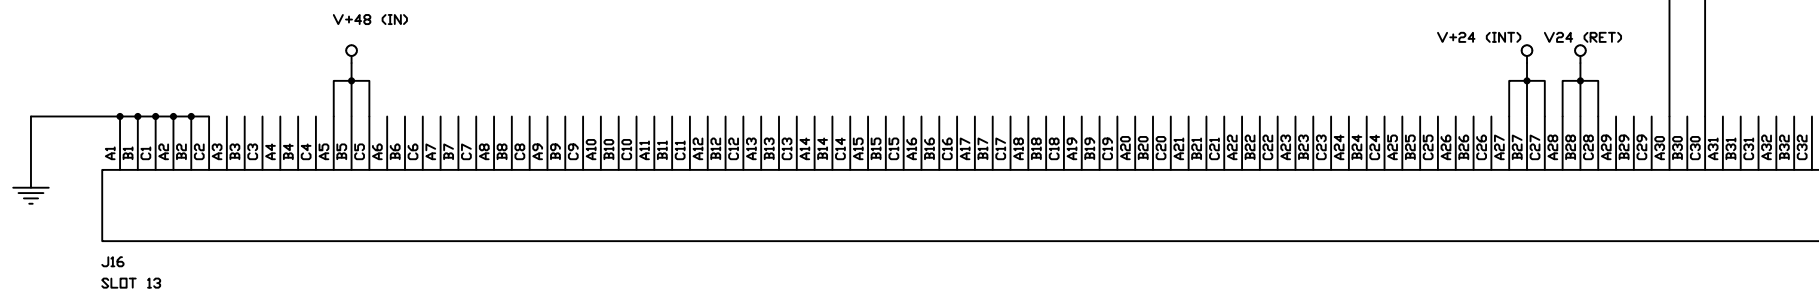

CTL_VICDR1
CTL_VICDR2
CTL_VICDR3
CTL_VICDR4

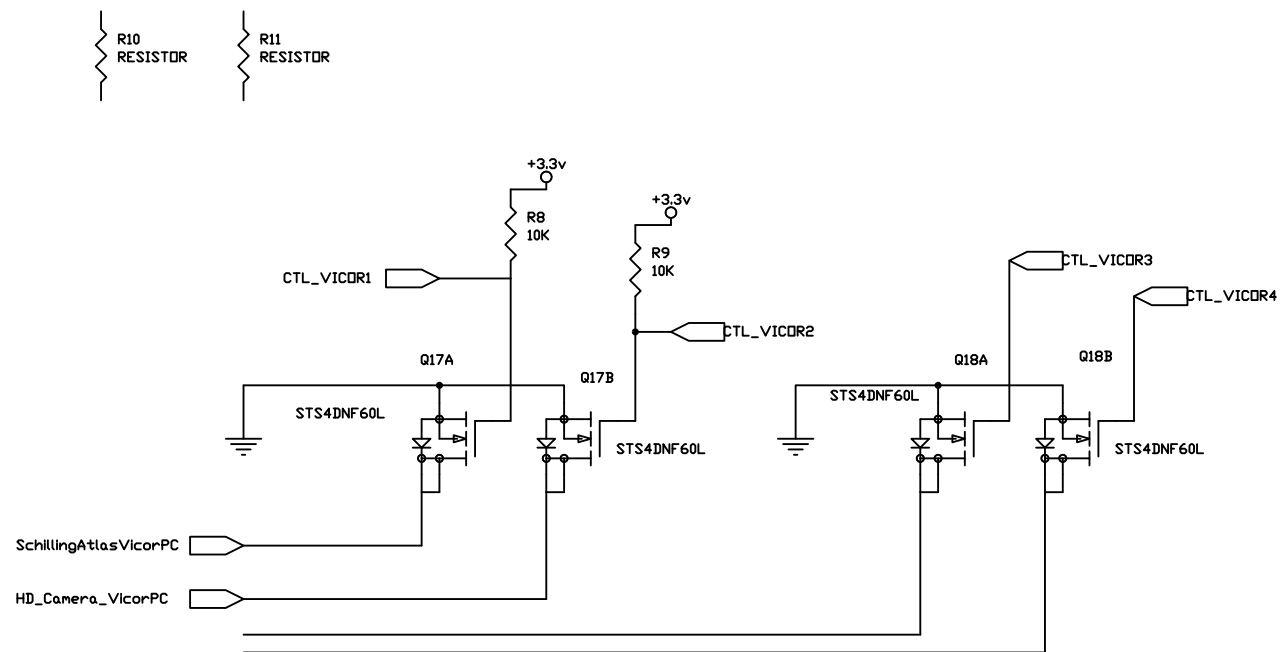

Title		
<Title>		
Size	Document Number	Rev
B	<Doc>	A
Date:	Wednesday, January 20, 2016	Sheet 1 of 1