



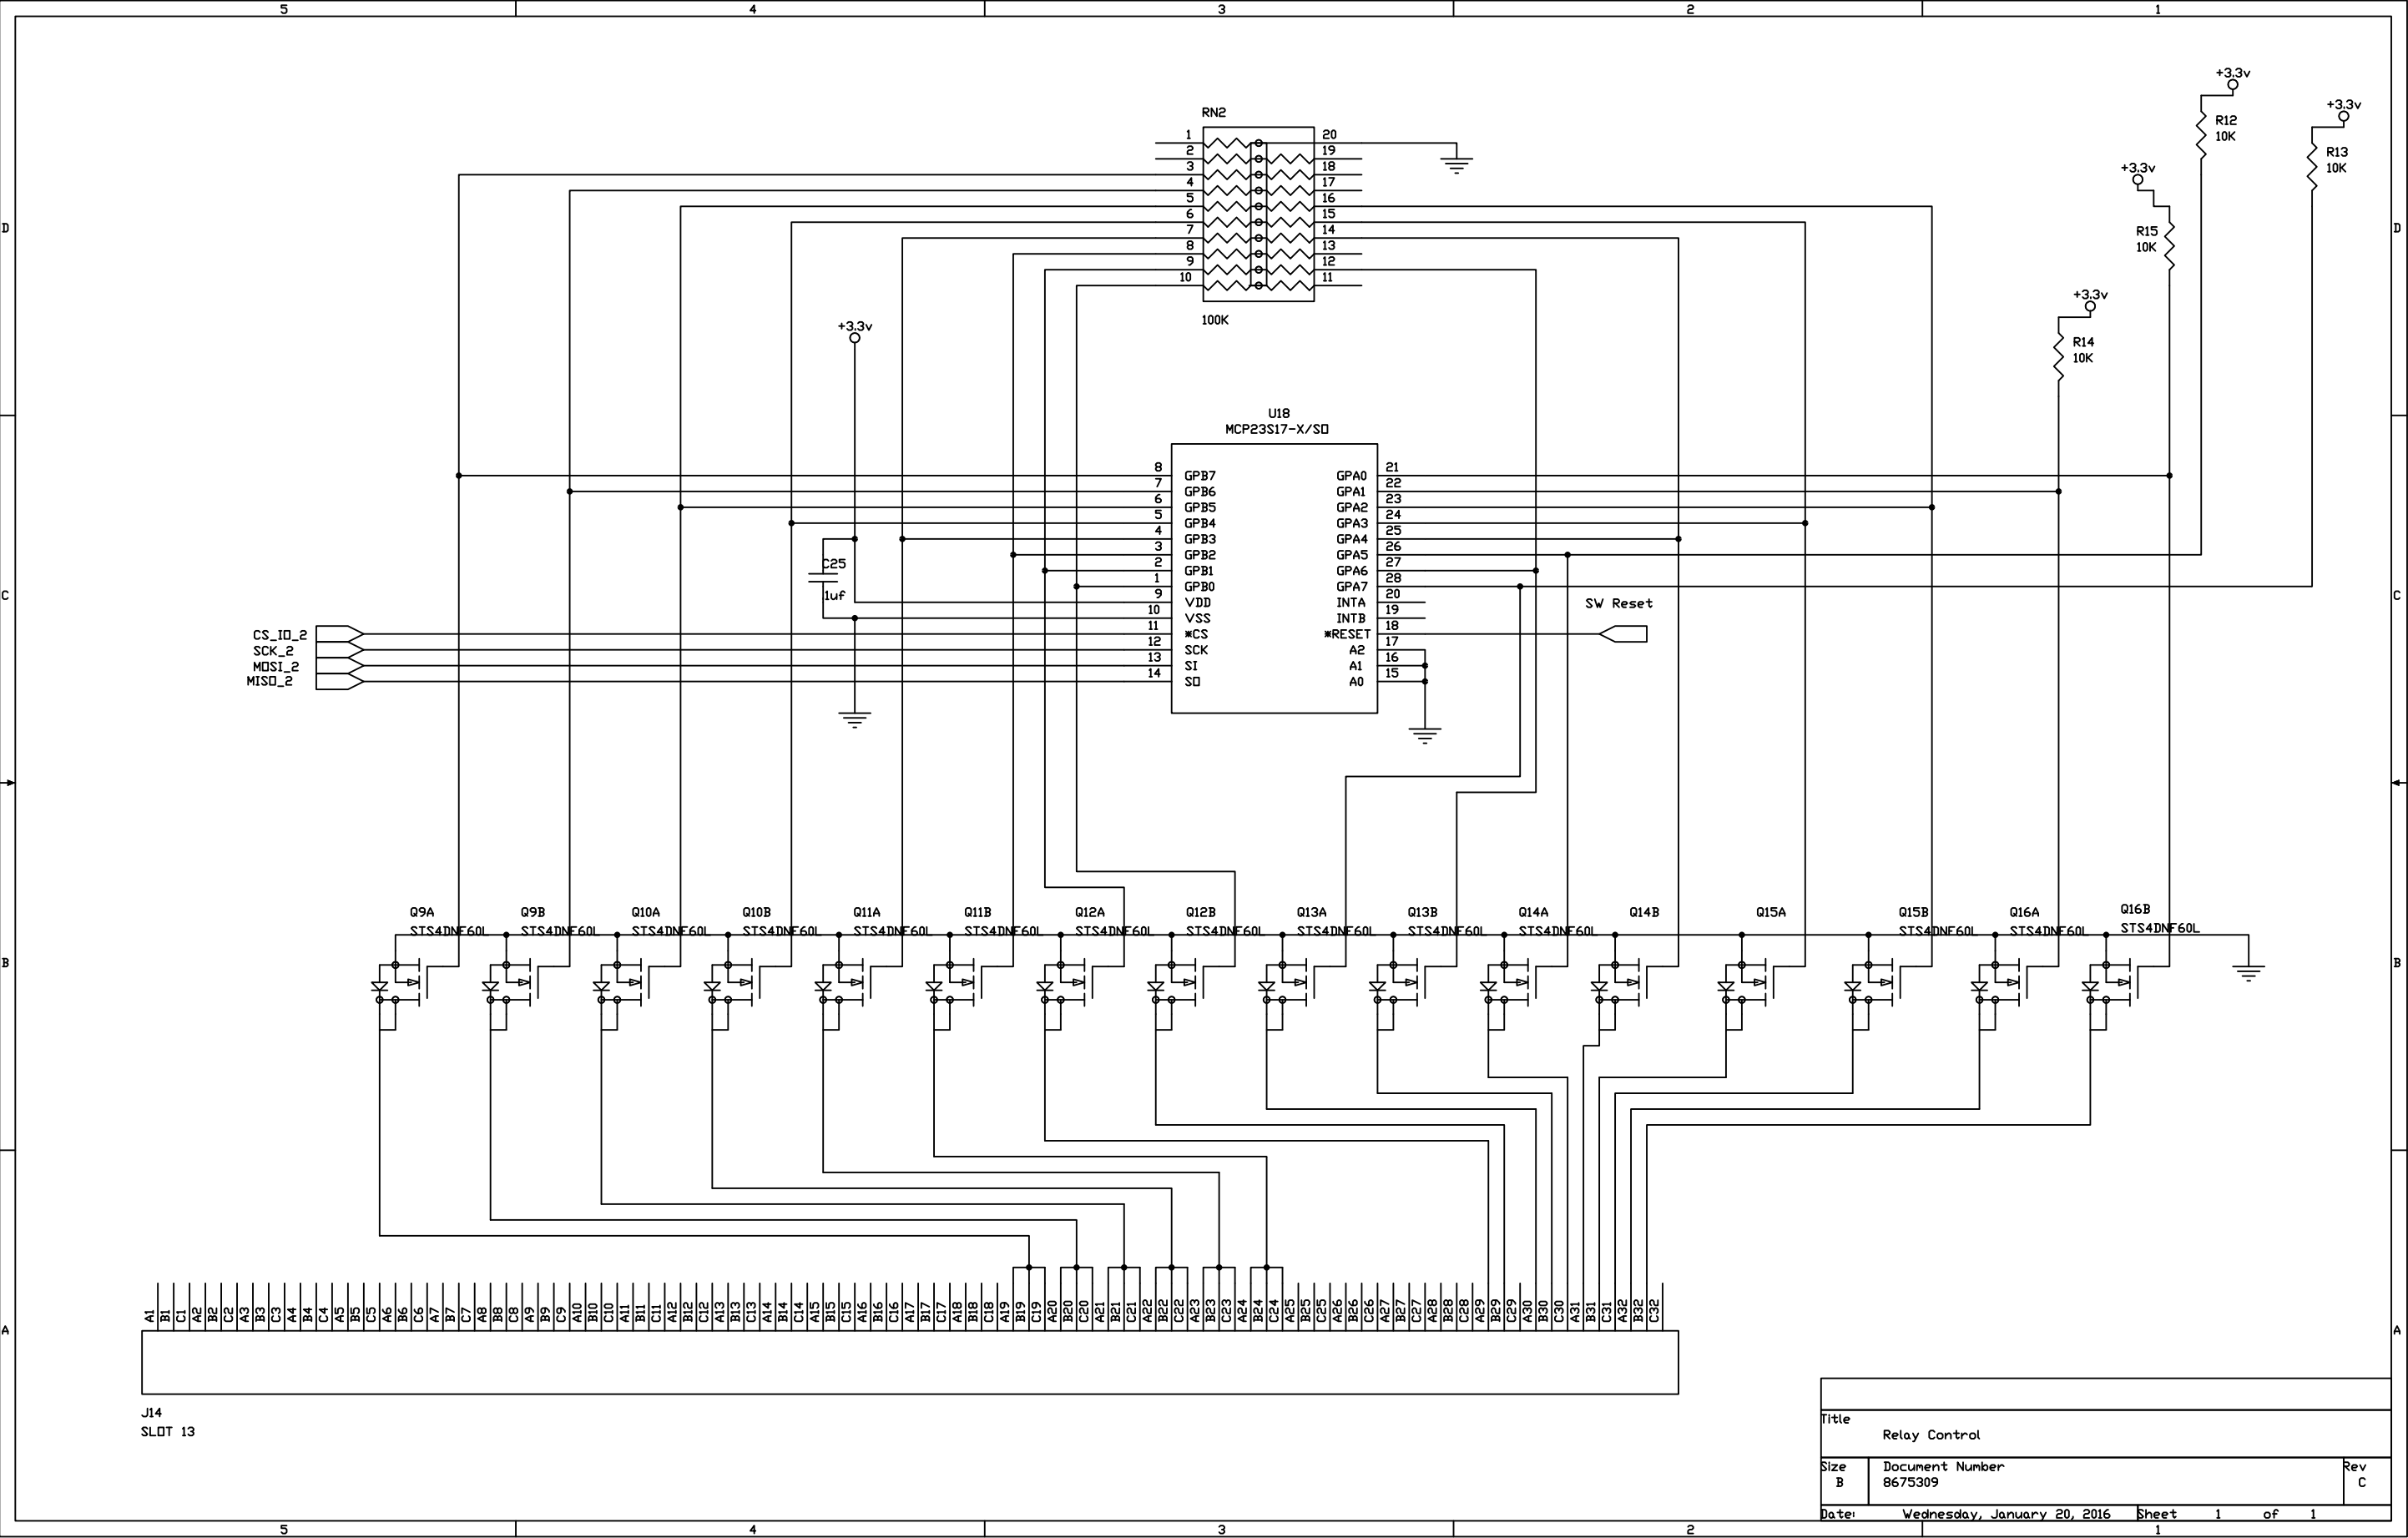

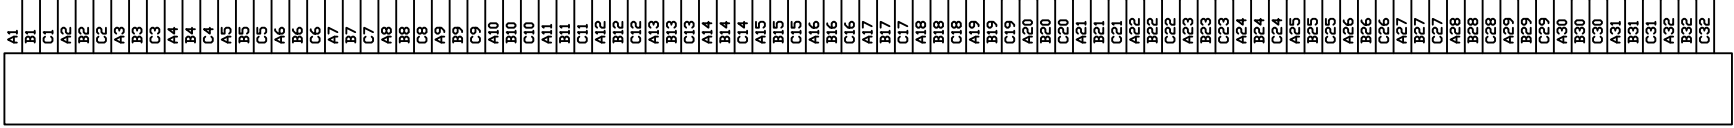

Title			
Relay Control			
Size B	Document Number 8675309		Rev C
Date:	Wednesday, January 20, 2016	Sheet	1 of 1