

SIEMENS

SFH 6106
SFH 6116
SFH 6156
SFH 6186
SFH 6206
SFH 6286

5.3 kV TRIOS[®]* HIGH RELIABILITY OPTOCOUPLEDERS

FEATURES


- SMD Versions of SFH610, 611, 615, 618, 620, 628
- Available on Tape and Reel—To Order Use Suffix "T"

DESCRIPTION

The SFH6106, 6116, 6156, 6186, 6206, 6286 families of optocouplers are lead bent for SMD applications. They are electrically equivalent to the SFH610, 611, 615, 618, 620, and 628 families of optocouplers.

CROSS REFERENCE

	Equivalents
SFH6106-1	SFH610-1
SFH6106-2	SFH610-2
SFH6106-3	SFH610-3
SFH6106-4	SFH610-4
SFH6116-1	SFH611-1
SFH6116-2	SFH611-2
SFH6116-3	SFH611-3
SFH6116-4	SFH611-4
SFH6156-1	SFH615-1
SFH6156-2	SFH615-2
SFH6156-3	SFH615-3
SFH6156-4	SFH615-4
SFH6186-2	SFH618-2
SFH6186-3	SFH618-3
SFH6186-4	SFH618-4
SFH6186-5	SFH618-5
SFH6206-1	SFH620-1
SFH6206-2	SFH620-2
SFH6206-3	SFH620-3
SFH6286-2	SFH628-2
SFH6286-3	SFH628-3
SFH6286-4	SFH628-4

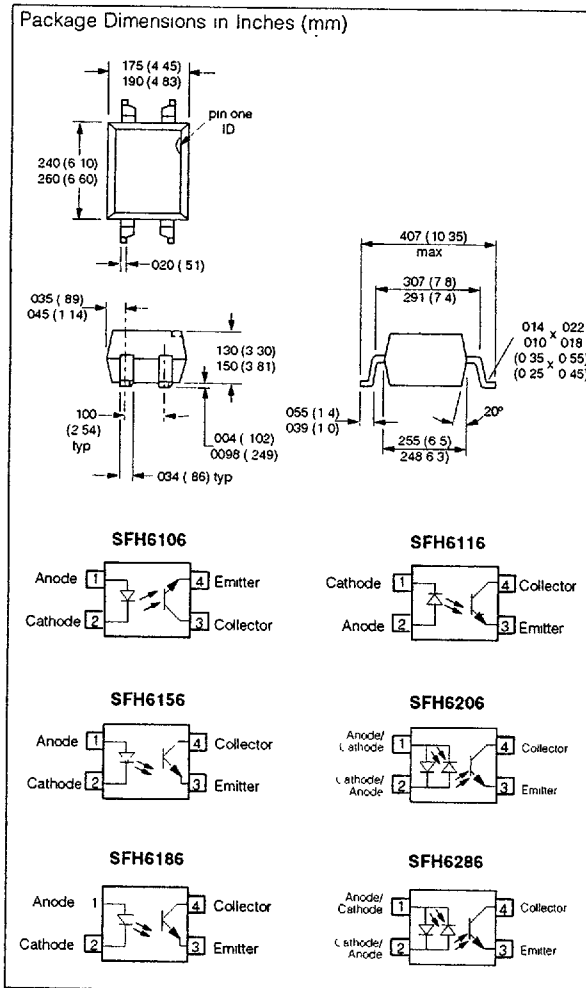

*TRIOS—Transparent IOn Shield