


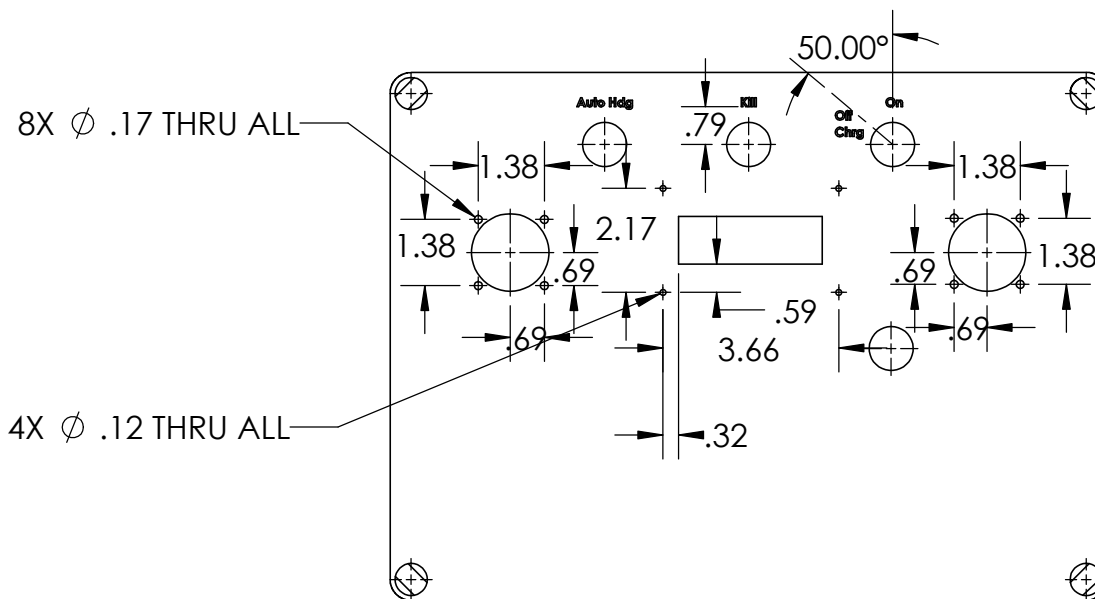

PROPRIETARY AND CONFIDENTIAL THE INFORMATION CONTAINED IN THIS DRAWING IS THE SOLE PROPERTY OF <INSERT COMPANY NAME HERE>. ANY REPRODUCTION IN PART OR AS A WHOLE WITHOUT THE WRITTEN PERMISSION OF <INSERT COMPANY NAME HERE> IS PROHIBITED.			UNLESS OTHERWISE SPECIFIED:		NAME	DATE	TITLE:		
			DIMENSIONS ARE IN INCHES TOLERANCES: FRACTIONAL ± ANGULAR: MACH ± BEND ± TWO PLACE DECIMAL ± THREE PLACE DECIMAL ±	DRAWN					
				CHECKED					
				ENG APPR.					
				MFG APPR.					
			INTERPRET GEOMETRIC TOLERANCING PER:	Q.A.			SIZE DWG. NO. REV BallypackLid11x15		
			MATERIAL	COMMENTS:					
NEXT ASSY	USED ON	FINISH							
	APPLICATION		DO NOT SCALE DRAWING				SCALE: 1:4	WEIGHT:	SHEET 1 OF 1