




THE INFORMATION CONTAINED IN THIS DRAWING IS THE SOLE PROPERTY OF MBARI. ANY REPRODUCTION IN PART OR WHOLE WITHOUT THE WRITTEN PERMISSION OF MBARI IS PROHIBITED.

REVISIONS			
REV.	DESCRIPTION	DATE	APPROVED
1	INITIAL RELEASE		



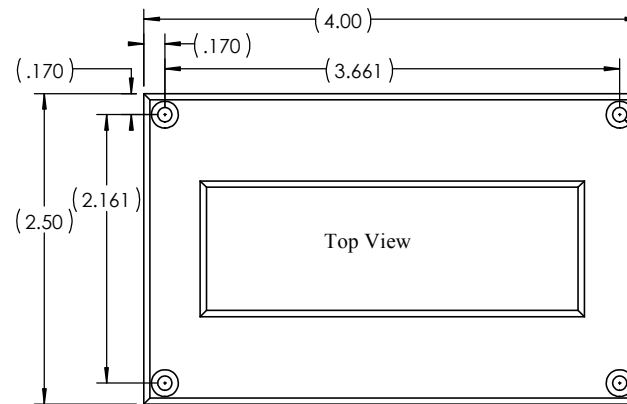


All top view edges to be chamfered .05" @ 45deg

4X ϕ .114 THRU ALL
 $\checkmark$ ϕ .217 X 90°

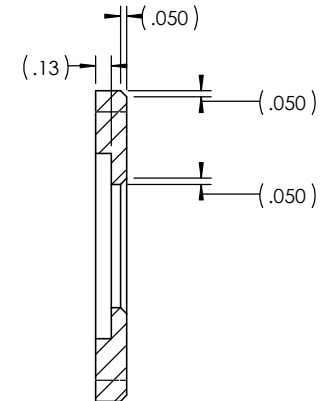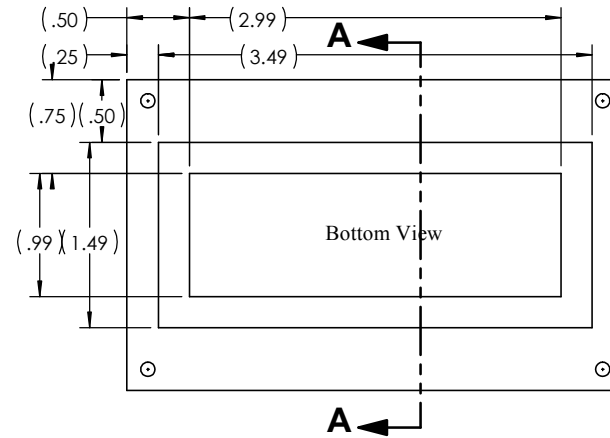

SECTION A-A

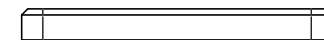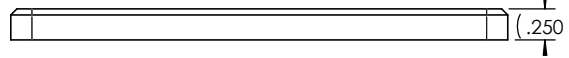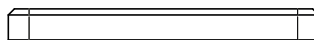

BILL OF MATERIALS

Shop / Q.C.		UNLESS OTHERWISE SPECIFIED TOLERANCES ARE:				APPROVALS		DATE	Monterey Bay Aquarium Research Institute	
Inspector		1 PLACE DIM ±.016	2 PLACE DIM ±.02	3 PLACE DIM ±.05	ANGLES ±.5°	DRAWN T Craig Dawe		10 DEC 01	MBARI 7700 Sandholdt RD. Moss Landing, CA 95039 PH: (831) 775-1700	
Shop Foreman		1. DIMENSIONS ARE IN INCHES				ENGINEER T Craig Dawe		10 DEC 01		
Engineer		2. DIMENSION LIMITS HELD AFTER PLATING. 3. REMOVE BURRS AND SHARP EDGES .015 MAX. 4. MACHINED FILLET RADII .015-.030. 5. MACHINED DIAMETERS ON A COMMON CENTERLINE CONCENTRIC WITHIN .005 6. PERPENDICULARITY & PARALLELISM OF MACHINED SURFACES .002 PER INCH, MAX .012 INCHES FOR SINGLE SURFACE.				CHECKED				
NEXT ASSY Description	NEXT ASSY Number					PROJECT NO.				
						XXX				
						PROJECT				
						901415 Ventana				
Application		DO NOT SCALE DRAWING				WEIGHT			SIZE B	DWG. NO.
									Ven2014-101	
						SCALE 1:1		CAD FILE: MECH ENG ON TORRADO		SHEET 1 OF 1