



11X ϕ .11 THRU ALL
 6-32 UNC THRU ALL
 24X ϕ .09 THRU ALL
 4-40 UNC THRU ALL
 7X ϕ .14 THRU ALL
 8-32 UNC THRU ALL
 12X ϕ .09 THRU ALL
 4-40 UNC THRU ALL
 4X ϕ .11 THRU ALL
 6-32 UNC THRU ALL
 6X ϕ .11 THRU ALL
 6-32 UNC THRU ALL
 6X ϕ .11 THRU ALL
 6-32 UNC THRU ALL
 11X ϕ .11 THRU ALL
 6-32 UNC THRU ALL
 9X ϕ .09 THRU ALL
 4-40 UNC THRU ALL

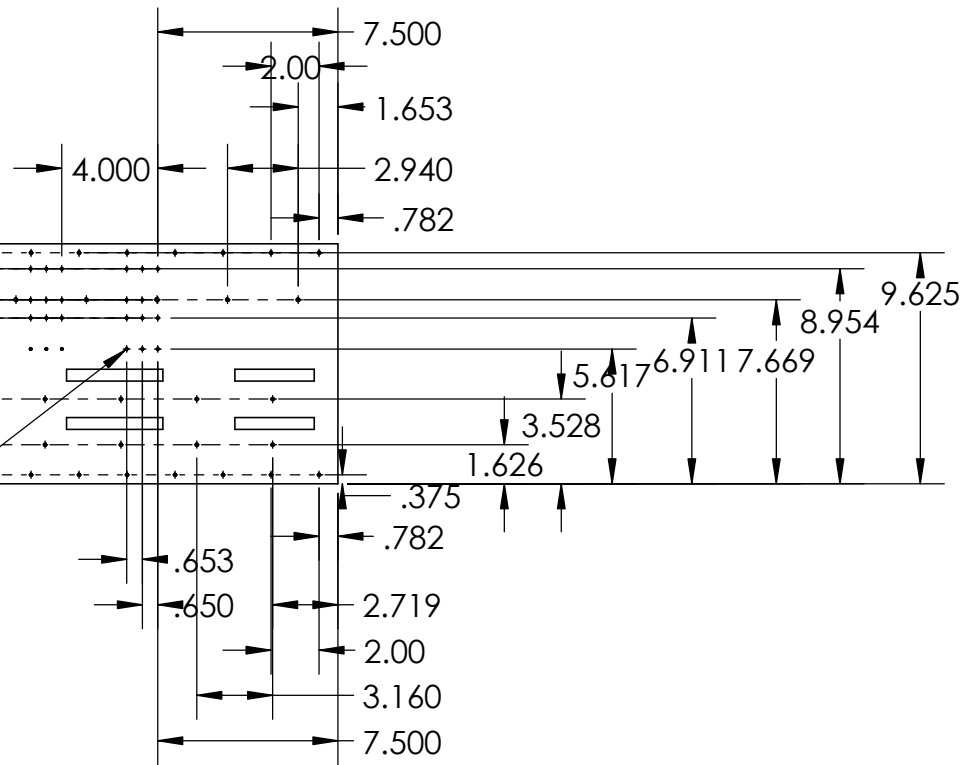

		UNLESS OTHERWISE SPECIFIED:		NAME	DATE	TITLE:
		DIMENSIONS ARE IN INCHES	DRAWN			
		TOLERANCES:	CHECKED			
		FRACTIONAL $\pm$	ENG APPR.			
		ANGULAR: MACH $\pm$ BEND $\pm$	MFG APPR.			
		TWO PLACE DECIMAL $\pm$				
		THREE PLACE DECIMAL $\pm$				
		INTERPRET GEOMETRIC	Q.A.			

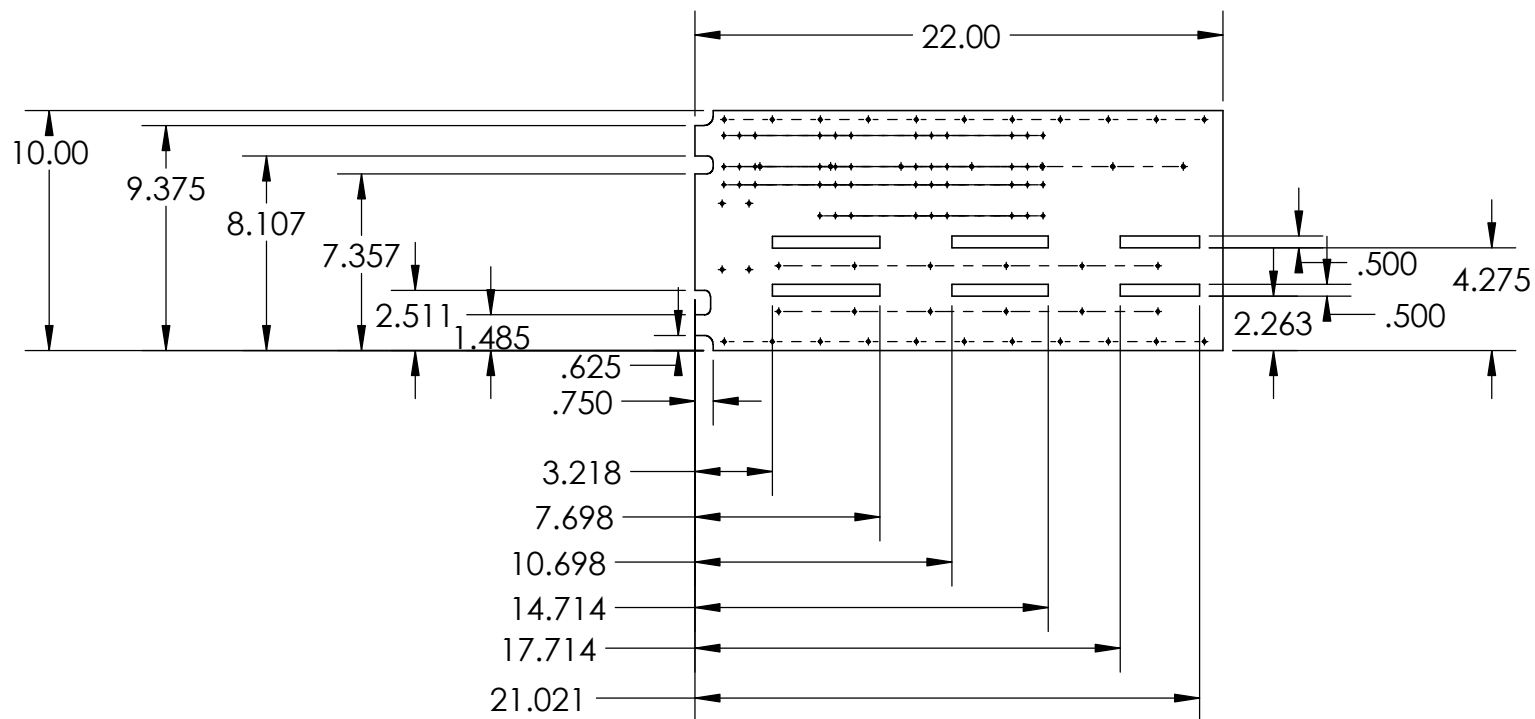

		UNLESS OTHERWISE SPECIFIED:		NAME	DATE	TITLE:
		DIMENSIONS ARE IN INCHES	DRAWN	TCD	10/23/14	
		TOLERANCES:	CHECKED			
		FRACTIONAL ±	ENG APPR.			
		ANGULAR: MACH ± BEND ±	MFG APPR.			
		TWO PLACE DECIMAL ±				
		THREE PLACE DECIMAL ±				
		INTERPRET GEOMETRIC	Q.A.			