


MIN-O-44-BCR insert

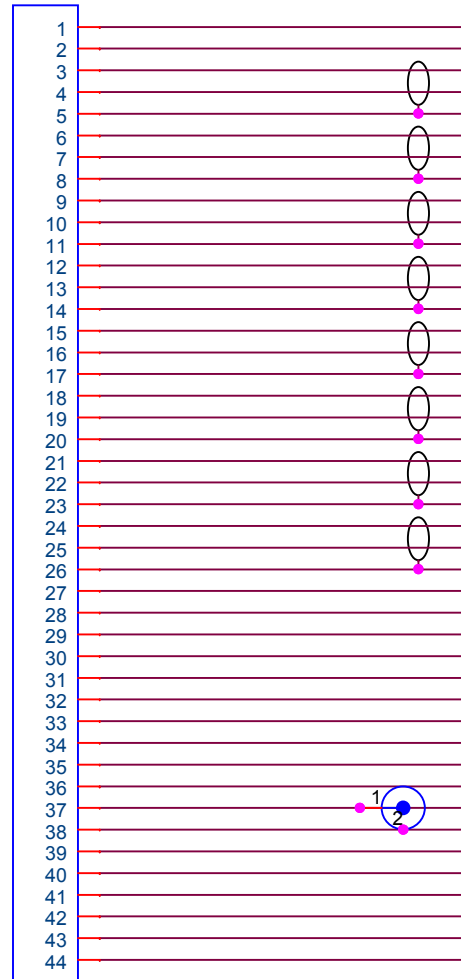

Customer supplied Shld TWP eight (8) places (24 connection points)
Customer supplied RG174 coax (2 connection points)
AWG 20 Teflon hook up wire 30" all other places, prefer
color coding to pin number if possible.

Title		
Greenseas Ctr Can MIN-O-44-BCR Insert		
Size	Document Number	Rev
A	<Doc>	<RevCo
Date:	Monday, July 21, 2014	Sheet 1 of 1