




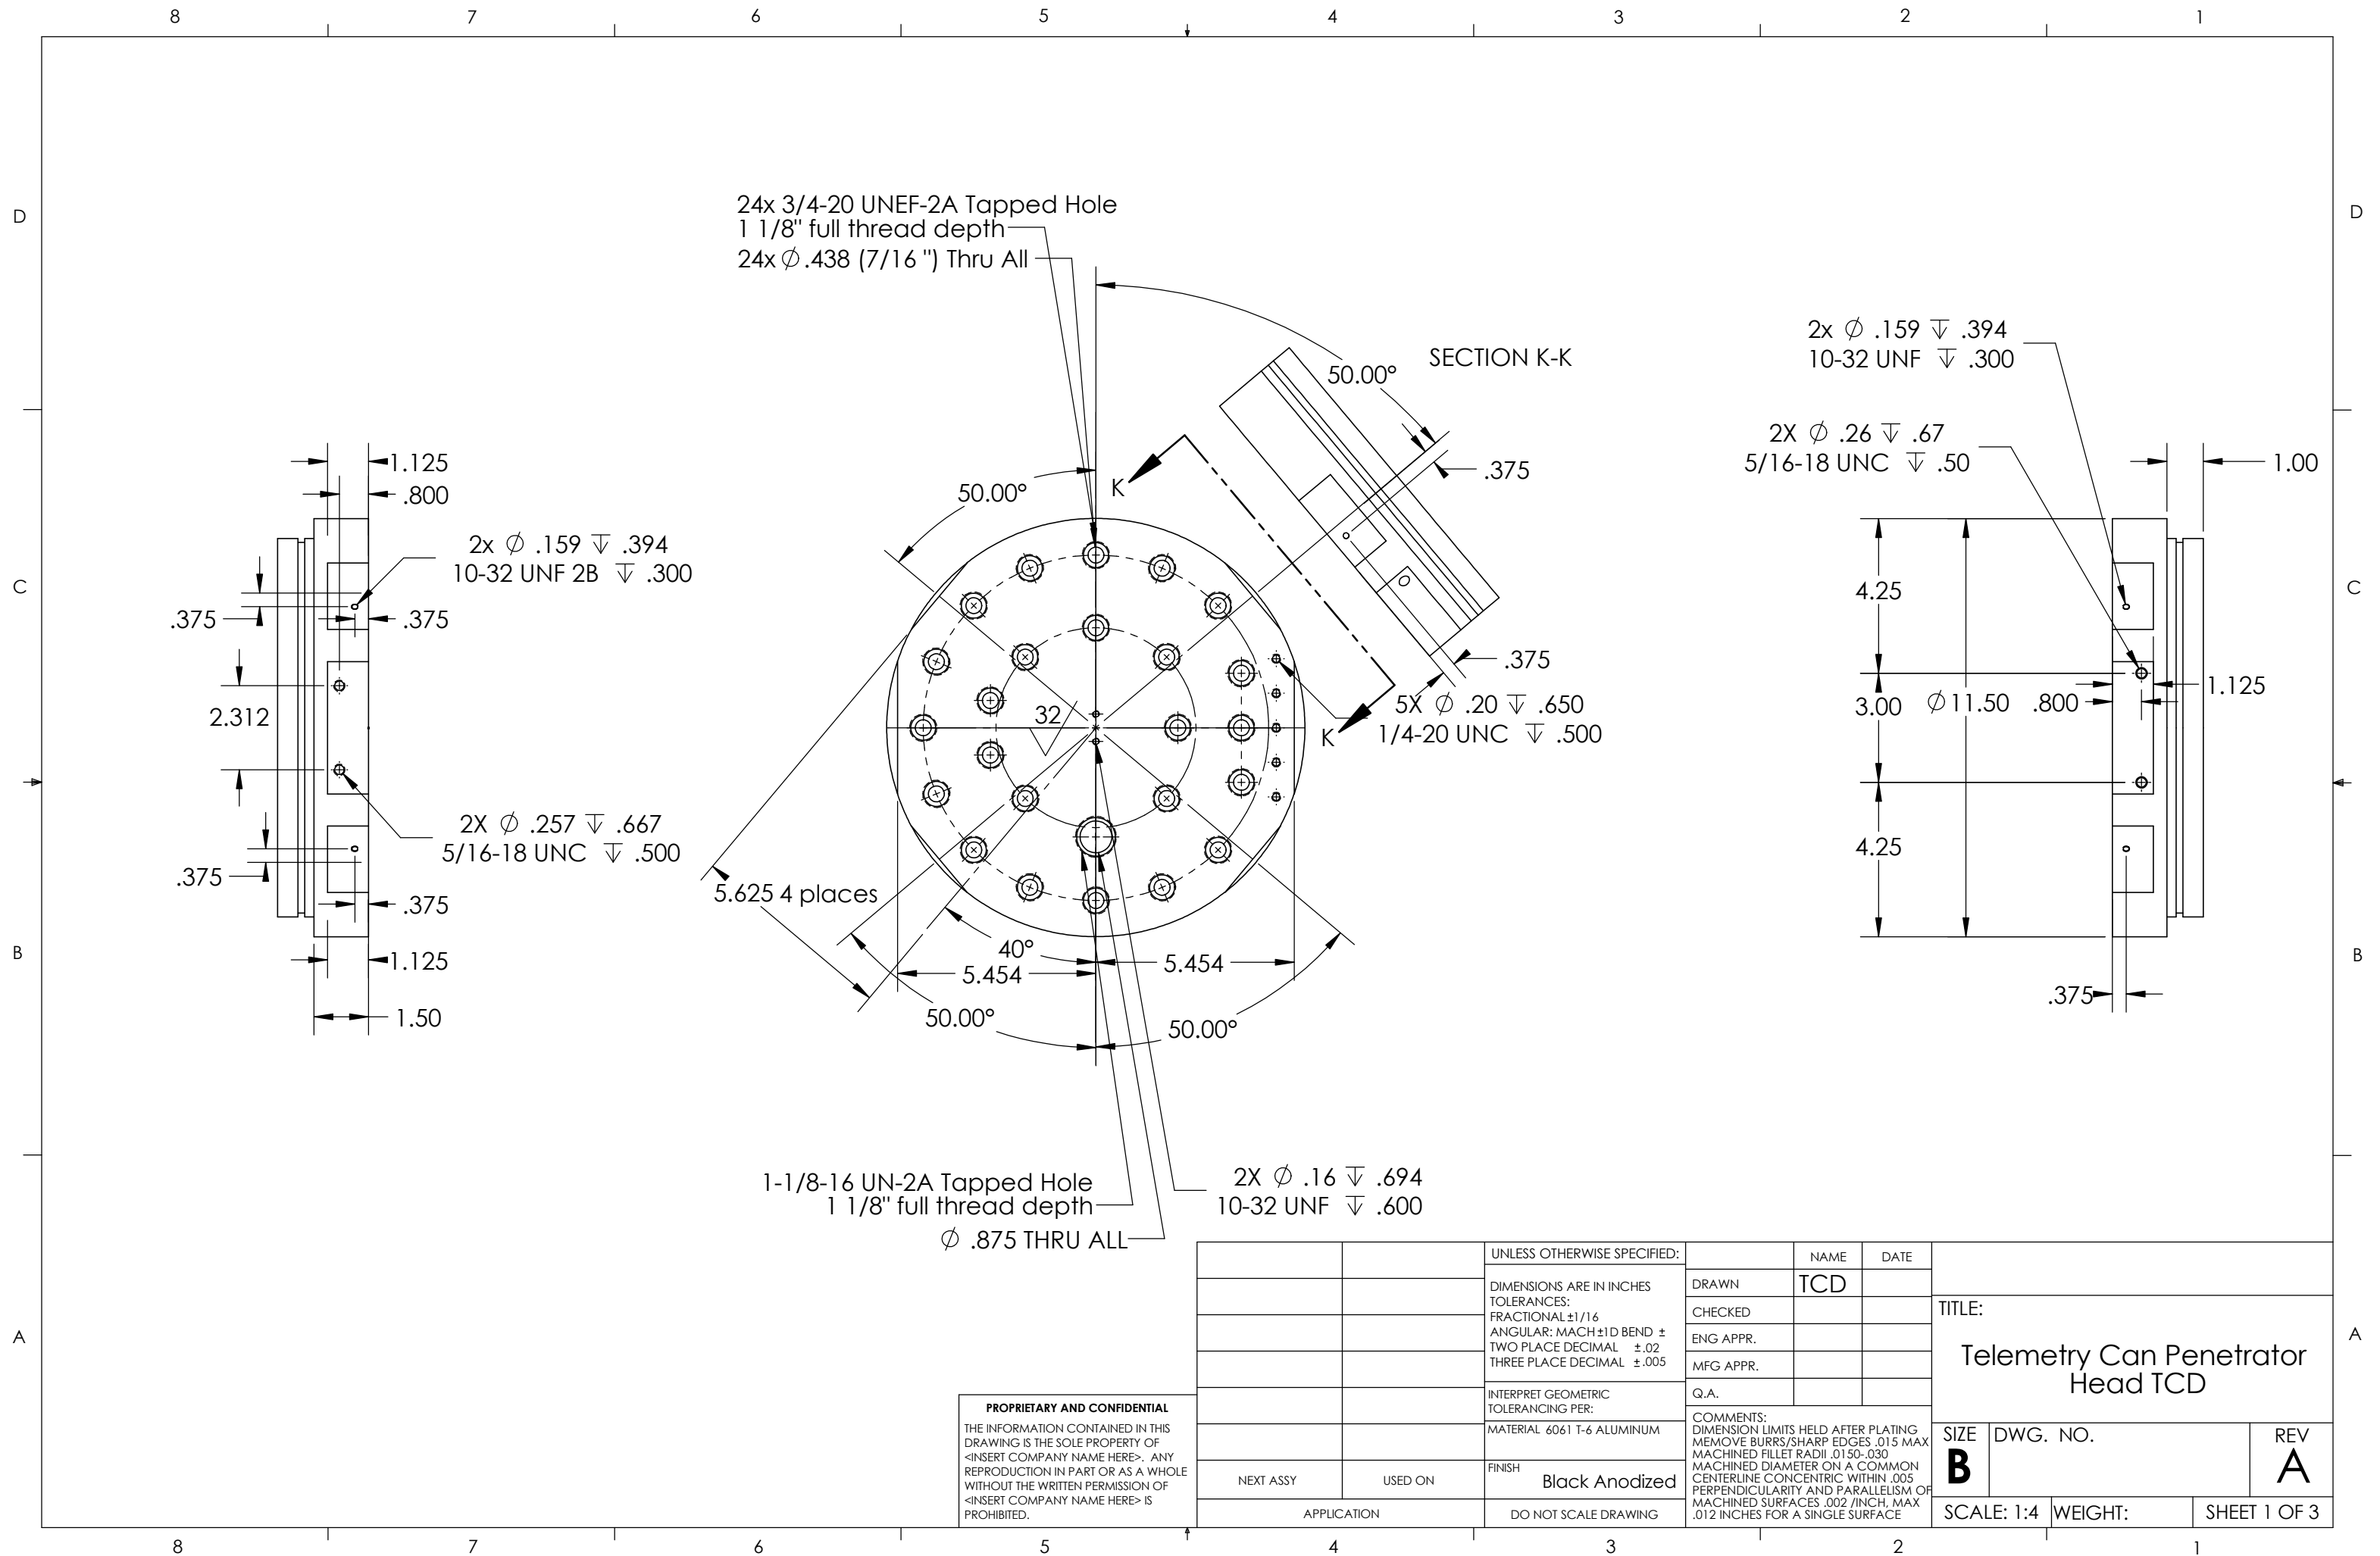

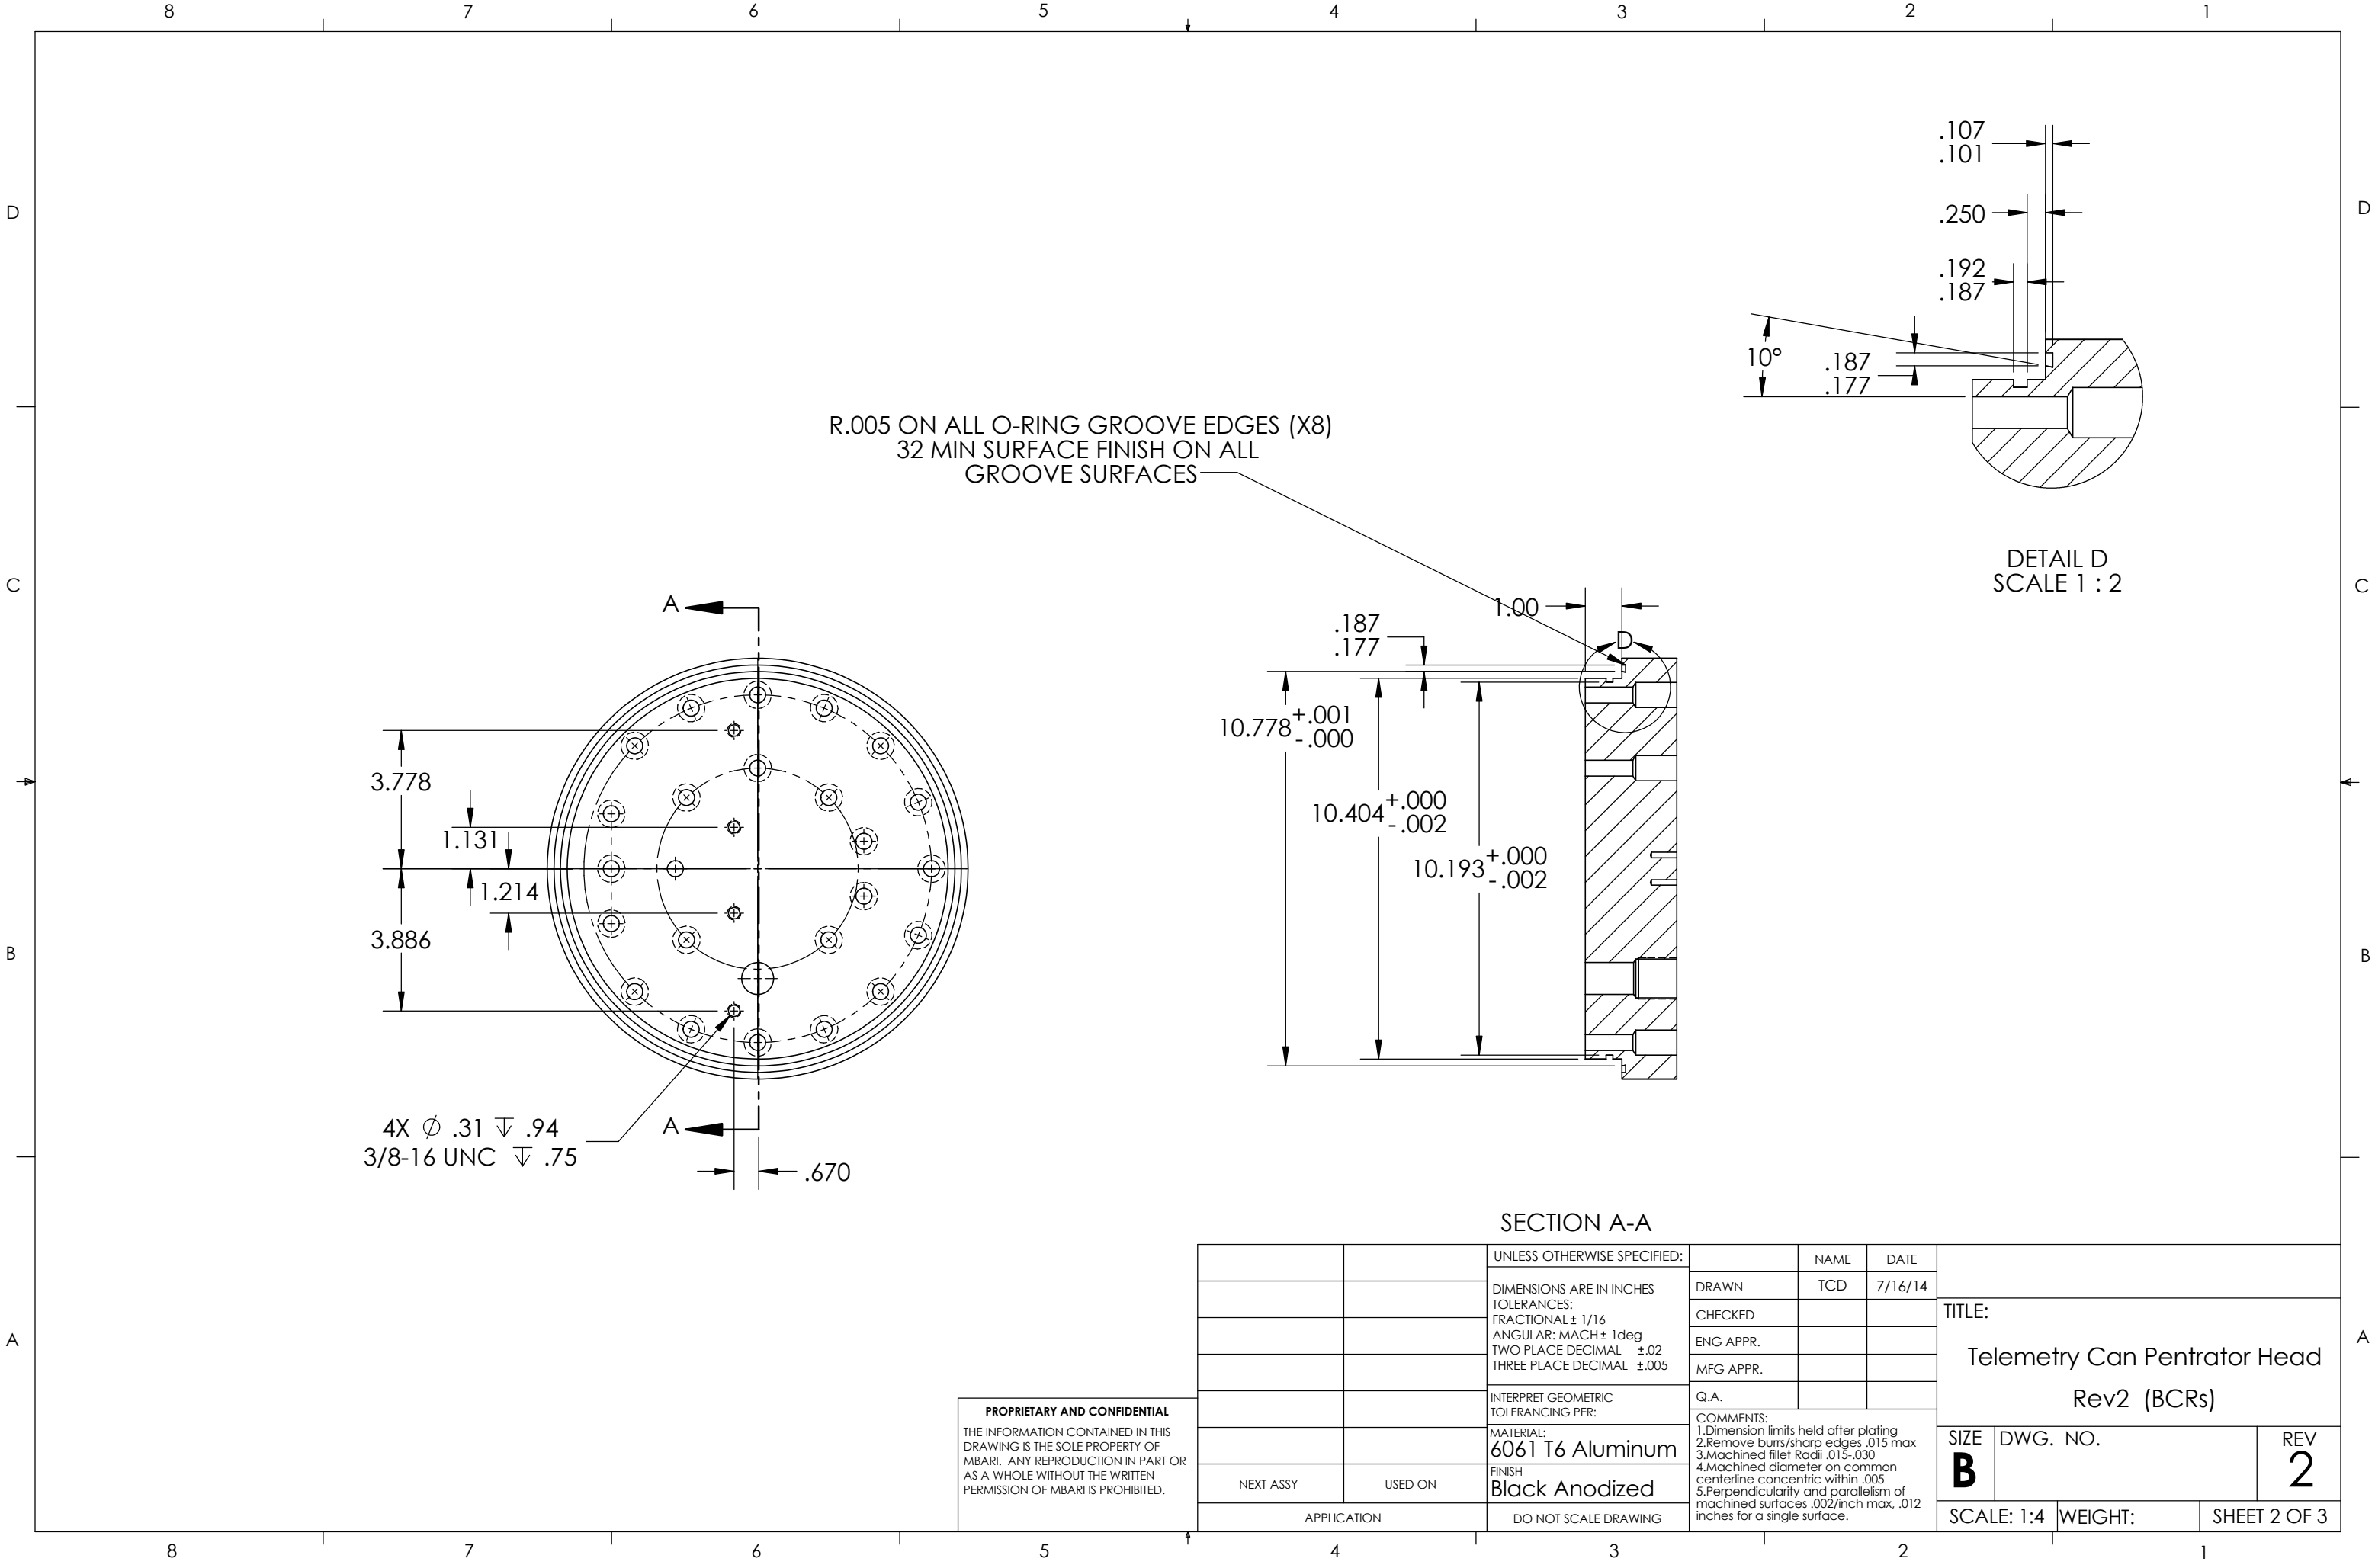

	8	7	6	5	4	3	2	1
	TAG	X LOC	Y LOC	Size				
	A1	-4.750	.000	3/4-20 UNEF-2A ϕ .7031 ∇ 1.125 ϕ				
	A2	-4.388	-1.818	.438 Thru (7/16)				
D	A3	-4.388	1.818					
	A4	-3.359	-3.359					
	A5	-3.359	3.359					
	A6	-2.902	-.750					
	A7	-2.902	.750					
	A8	-1.945	-1.945					
	A9	-1.945	1.945					
	A10	-1.818	-4.388					
	A11	-1.818	4.388					
C	A12	.000	-4.750					
	A13	.000	2.750					
	A14	.000	4.750					
	A15	1.818	-4.388					
	A16	1.818	4.388					
	A17	1.945	-1.945					
	A18	1.945	1.945					
	A19	2.250	.000					
	A20	3.359	-3.359					
B	A21	3.359	3.359					
	A22	4.000	-1.500					
	A23	4.000	.000					
	A24	4.000	1.500					
	B1	.000	-3.000	1-1/8-16 UN-2A ϕ 1.____ ∇ 1.125 .875 Thru (7/8)				
	C1	.000	-.375	ϕ .159 ∇ .694 10-32 UNF-2B ∇ .600				
	C2	.000	.375					
A	D1	4.956	-1.900	ϕ .201 ∇ .650 1/4-20 UNF-2B ∇ .500				
	D2	4.956	-.950					
	D3	4.956	.000					
	D4	4.956	.950					
	D5	4.956	1.900					

PROPRIETARY AND CONFIDENTIAL
THE INFORMATION CONTAINED IN THIS
DRAWING IS THE SOLE PROPERTY OF
<INSERT COMPANY NAME HERE>. ANY
REPRODUCTION IN PART OR AS A WHOLE
WITHOUT THE WRITTEN PERMISSION OF
<INSERT COMPANY NAME HERE> IS
PROHIBITED.

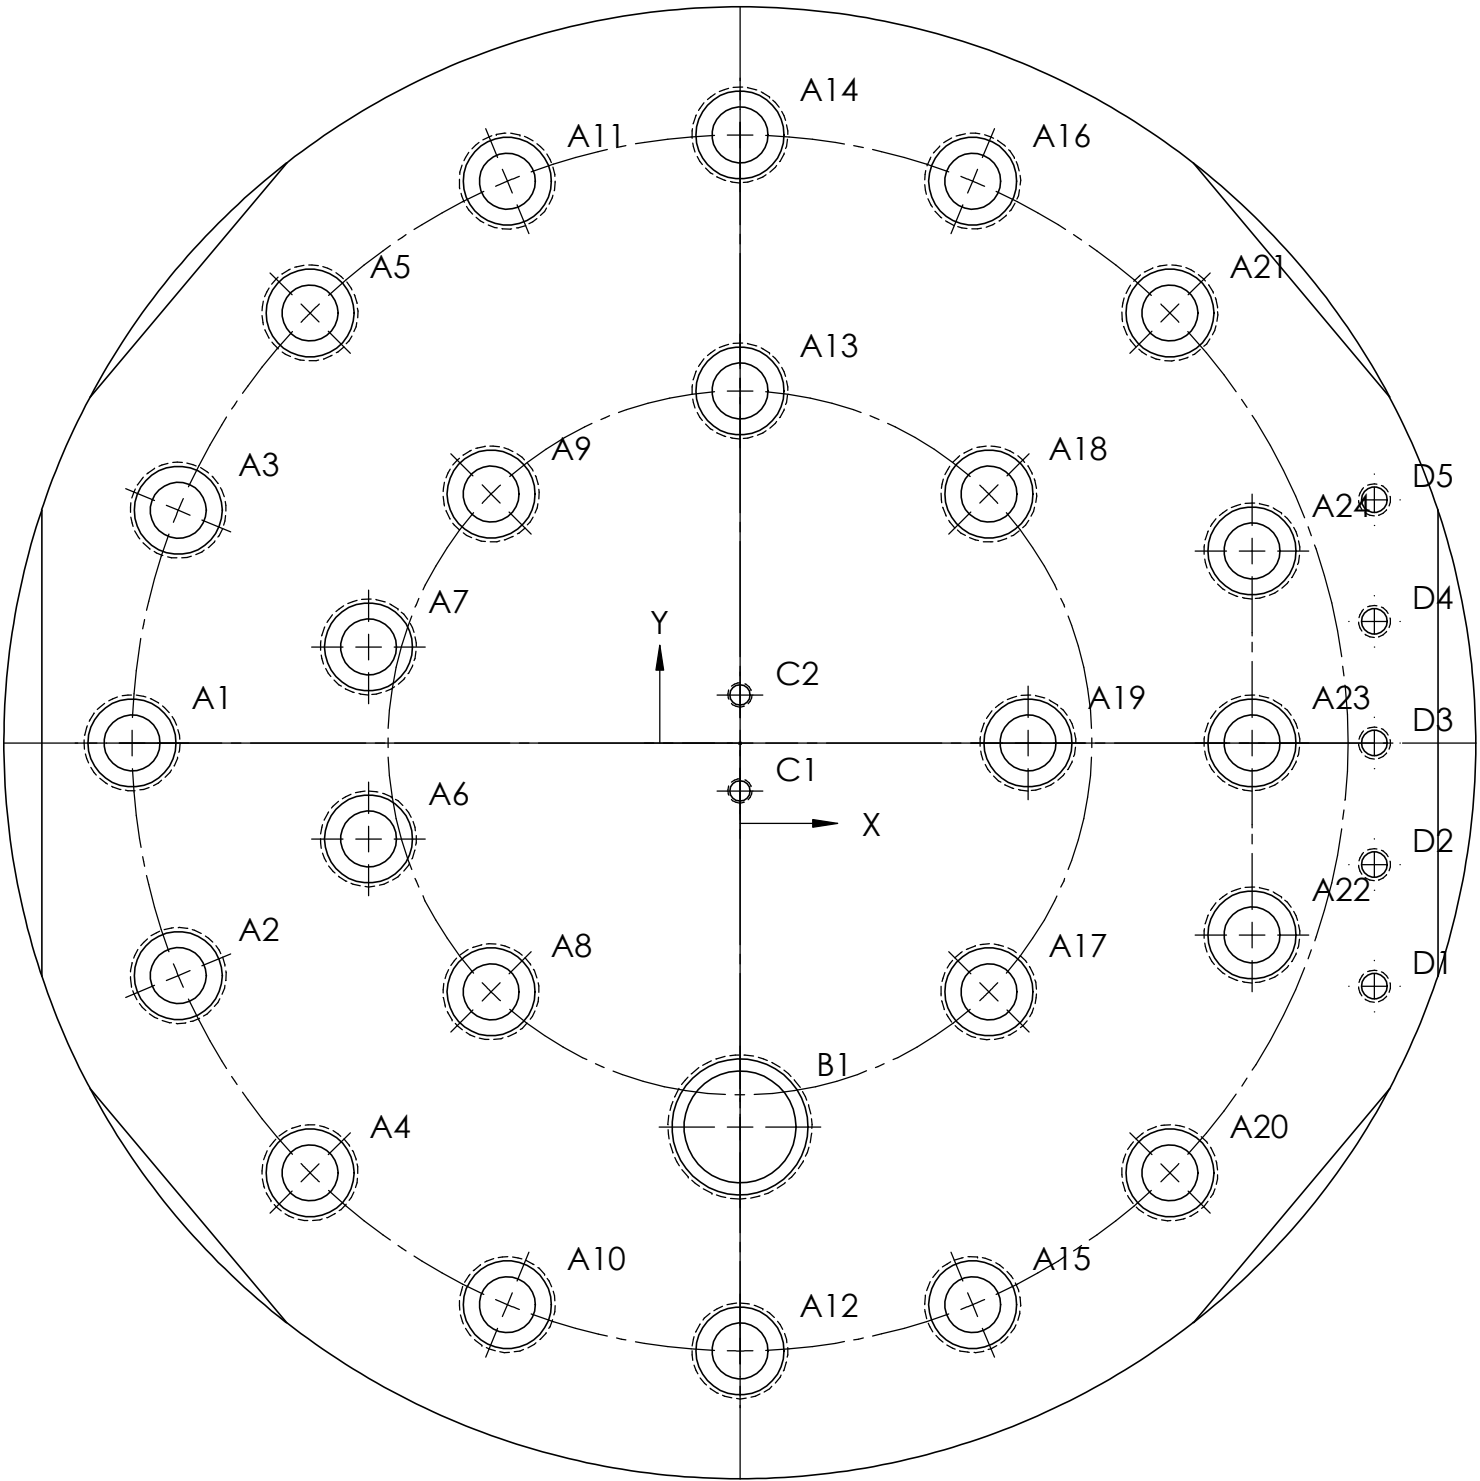

		UNLESS OTHERWISE SPECIFIED:		NAME	DATE	TITLE:		
		DIMENSIONS ARE IN INCHES	DRAWN	TCD	7/16/14			
		TOLERANCES:	CHECKED					
		FRACTIONAL ±	ENG APPR.					
		ANGULAR: MACH ± BEND ±	MFG APPR.					
		TWO PLACE DECIMAL ±	Q.A.			SIZE B	DWG. NO.	REV
		THREE PLACE DECIMAL ±	COMMENTS:					
		INTERPRET GEOMETRIC TOLERANCING PER:						
		MATERIAL						
NEXT ASSY	USED ON	FINISH						
APPLICATION		DO NOT SCALE DRAWING	SCALE: 1:4		WEIGHT:	SHEET 3 OF 3		