


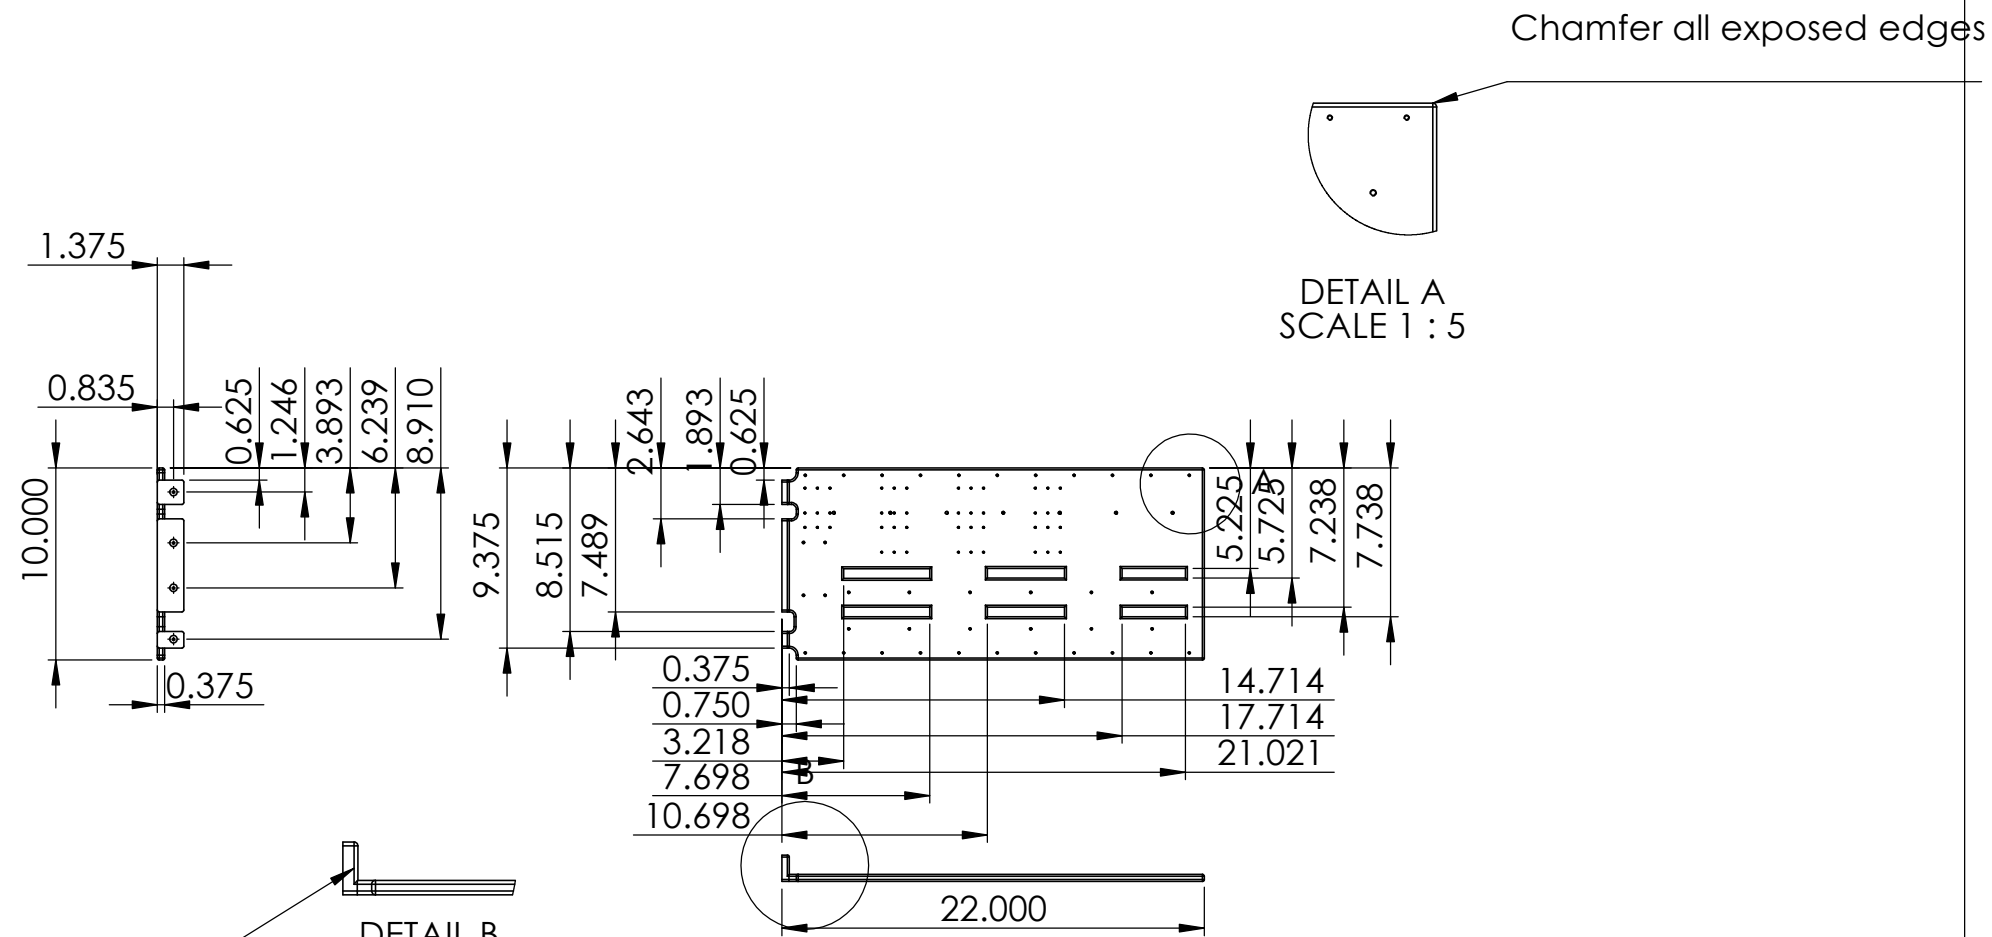

PROPRIETARY AND CONFIDENTIAL THE INFORMATION CONTAINED IN THIS DRAWING IS THE SOLE PROPERTY OF <INSERT COMPANY NAME HERE>. ANY REPRODUCTION IN PART OR AS A WHOLE WITHOUT THE WRITTEN PERMISSION OF <INSERT COMPANY NAME HERE> IS PROHIBITED.		UNLESS OTHERWISE SPECIFIED: DIMENSIONS ARE IN INCHES TOLERANCES: FRACTIONAL ± ANGULAR: MACH ± BEND ± TWO PLACE DECIMAL ± THREE PLACE DECIMAL ± INTERPRET GEOMETRIC TOLERANCING PER: MATERIAL FINISH DO NOT SCALE DRAWING		DRAWN		NAME	DATE	TITLE: Ventana Control Can Cold Plate	
				CHECKED		TCD	10/21/14		
				ENG APPR.					
				MFG APPR.					
				Q.A.				SIZE	
NEXT ASSY		USED ON		COMMENTS:		DWG. NO.		REV	
APPLICATION						A CtrCanColdPlate		A	
						SCALE: 1:10		WEIGHT:	
								SHEET 1 OF 2	

5

4


3

2

1

- 11 x Ø 0.107 THRU ALL
6-32 UNC THRU ALL
- 24 x Ø 0.089 THRU ALL
4-40 UNC THRU ALL
- 7 x Ø 0.136 THRU ALL
8-32 UNC THRU ALL
- 12 x Ø 0.089 THRU ALL
4-40 UNC THRU ALL
- 4 x Ø 0.107 THRU ALL
6-32 UNC THRU ALL
- 9 x Ø 0.089 THRU ALL
4-40 UNC THRU ALL
- 6 x Ø 0.107 THRU ALL
6-32 UNC THRU ALL
- 6 x Ø 0.107 THRU ALL
6-32 UNC THRU ALL
- 11 x Ø 0.107 THRU ALL
6-32 UNC THRU ALL

One 8-32 hole lands on a 4-40 location Omit the 4-40

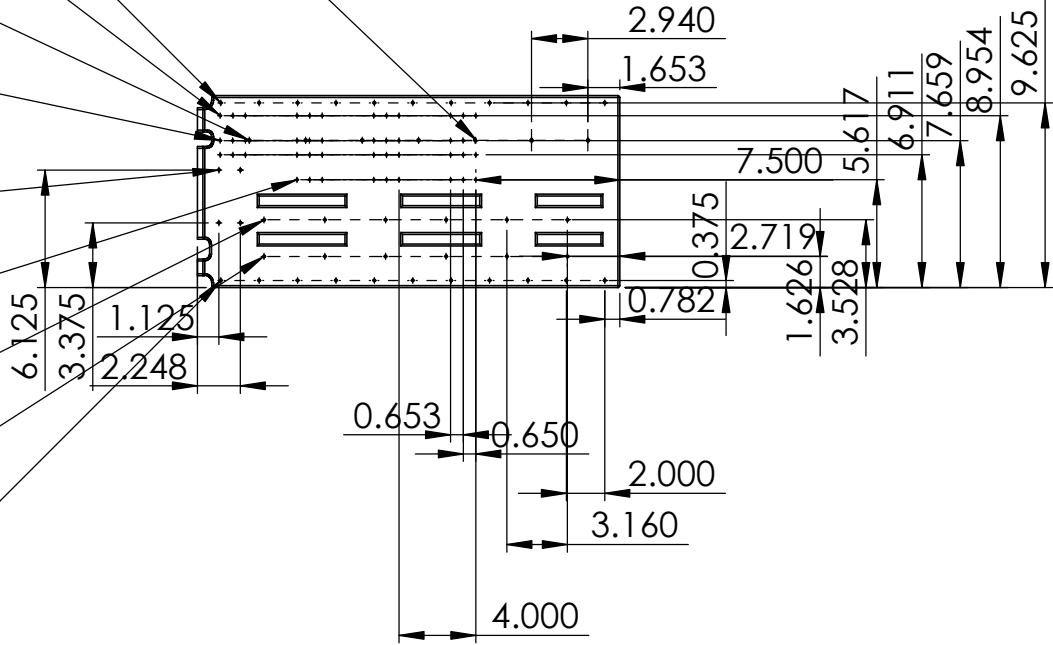

PROPRIETARY AND CONFIDENTIAL
THE INFORMATION CONTAINED IN THIS
DRAWING IS THE SOLE PROPERTY OF
<INSERT COMPANY NAME HERE>. ANY
REPRODUCTION IN PART OR AS A WHOLE
WITHOUT THE WRITTEN PERMISSION OF
<INSERT COMPANY NAME HERE> IS
PROHIBITED.

		UNLESS OTHERWISE SPECIFIED:		NAME	DATE	TITLE:		
		DIMENSIONS ARE IN INCHES TOLERANCES: FRACTIONAL ± ANGULAR: MACH ± BEND ± TWO PLACE DECIMAL ± THREE PLACE DECIMAL ±	DRAWN					
			CHECKED					
			ENG APPR.					
			MFG APPR.					
		INTERPRET GEOMETRIC TOLERANCING PER:	Q.A.			COMMENTS:		
		MATERIAL						
NEXT ASSY	USED ON	FINISH				SIZE	DWG. NO.	REV
APPLICATION		DO NOT SCALE DRAWING				ArCanColdPlate		
						SCALE: 1:10	WEIGHT:	SHEET 2 OF 2

ArCanColdPlate