


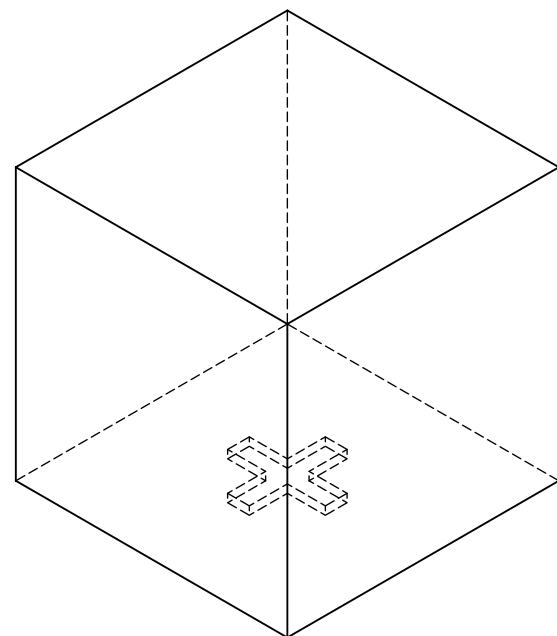

10 EA. ONE BUILD DIR. - XHD RESOLUTION

1	-	ASTM_D695-10_XHD	Compression test specimen (D695-10) in XHD	MBARI	Visijet M3 Crystal
ITEM NO.	QTY.	Part_Number	DESCRIPTION	Vendor	MATERIAL

BILL OF MATERIALS						
Shop / Q.C.		UNLESS OTHERWISE SPECIFIED TOLERANCES ARE:			APPROVALS	DATE
Inspector		1 PLACE DIM ±1/16	2 PLACE DIM ±.02	3 PLACE DIM ±.005	ANGLES ±1°	
Shop Foreman		1. DIMENSIONS ARE IN INCHES				DRAWN J. ERICKSON
Engineer		2. DIMENSION LIMITS HELD AFTER PLATING.				ENGINEER J. ERICKSON
		3. REMOVE BURRS AND SHARP EDGES .015 MAX.				CHECKED
		4. MACHINED FILLET RADII .0150-.030.				PROJECT NO. 901418.01
NEXT ASSY Description	NEXT ASSY Number	5. MACHINED DIAMETERS ON A COMMON CENTERLINE CONCENTRIC WITHIN .005				PROJECT COMPOSITE PRESS. CASES
		6. PERPENDICULARITY & PARALLELISM OF MACHINED SURFACES .002 PER INCH. MAX. .012 INCHES FOR SINGLE SURFACE.				SIZE B
Application		DO NOT SCALE DRAWING				DWG. NO. ASTM_D695-10_XHD.DWG
		WEIGHT				REV.

Monterey Bay Aquarium Research Institute MBARI 7700 Sandholdt RD. Moss Landing, CA 95039 PH: (831) 775-1700		
RP PRESSURE CASES Compression test specimen (D695-10) in XHD		
SCALE	4:1	CAD FILE: MECH ENG ON TORNADO
SHEET 1		OF 1