





THE INFORMATION CONTAINED IN THIS DRAWING IS THE SOLE PROPERTY OF MBARI ANY REPRODUCTION IN PART OR WHOLE WITHOUT THE WRITTEN PERMISSION OF MBARI IS PROHIBITED.

REVISIONS

INITIAL RELEASE

X/XX/01

J.E.

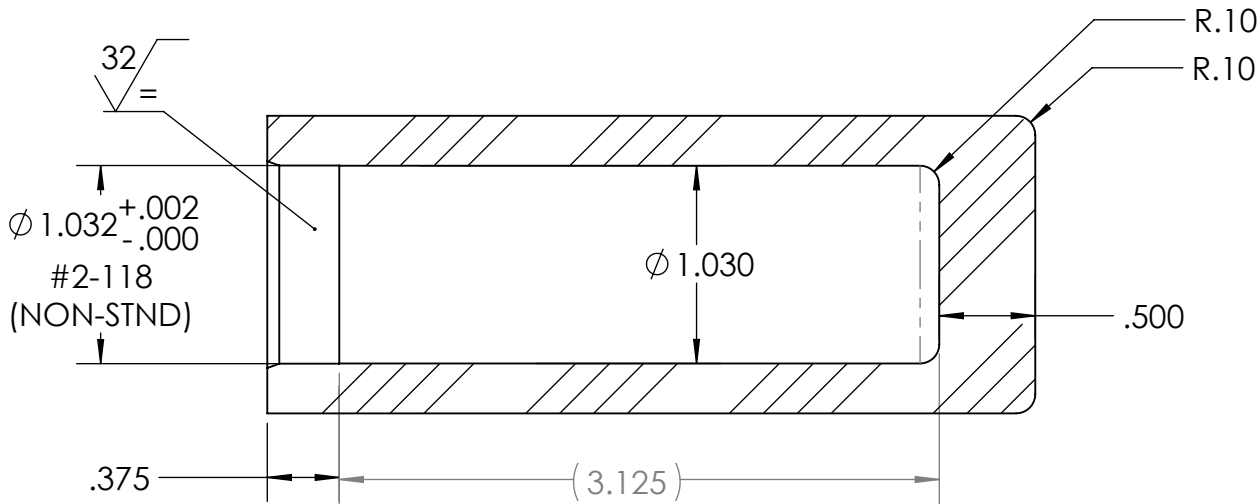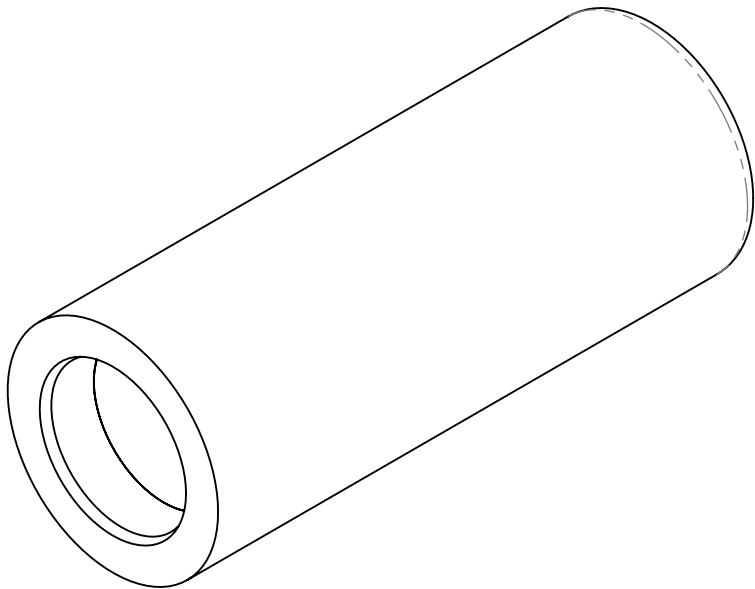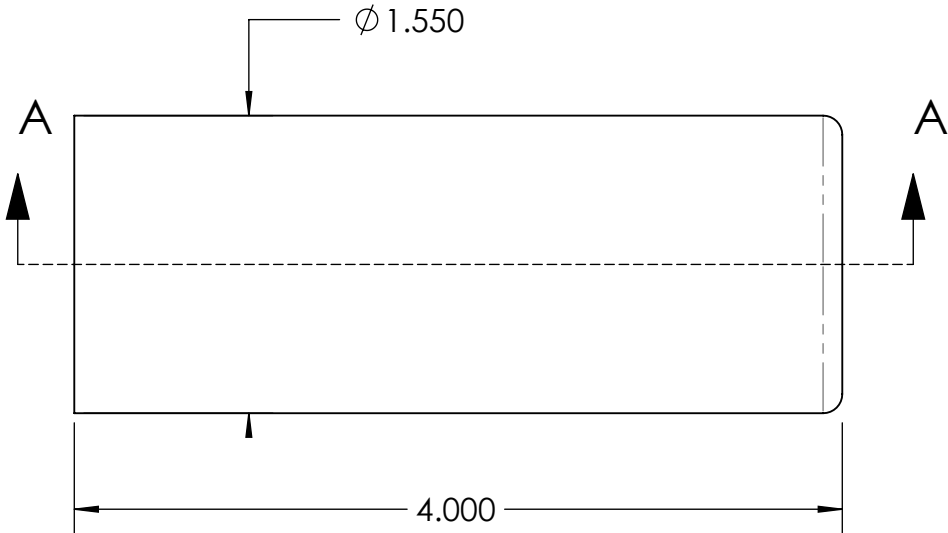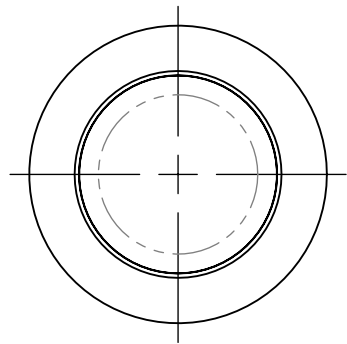

SECTION A-A

BUILD DIRECTION #1 (Default)

5 EA. - RP BUILD MAT'L VISIJET M3 CRYSTAL
XHD RESOLUTION.

8. NOTE BUILD DIRECTION

7. PROJECT LIBRARY:\901418_CompositePressureCases_RP-Cases

NOTES: (CONT. FROM TITLE BLOCK)

1	1	Part_Number	RP-Case_1 (CAMTAG)	Vendor	Visijet M3 Crystal
ITEM NO.	UNIT QTY.	Part_Number	DESCRIPTION	Vendor	MATERIAL
BILL OF MATERIALS					
Shop / Q.C.		UNLESS OTHERWISE SPECIFIED TOLERANCES ARE:		APPROVALS DATE	
Inspector		1 PLACE DIM ±1/16	2 PLACE DIM ±.02	3 PLACE DIM ±.005	ANGLES ±1°
Shop Foreman		1. DIMENSIONS ARE IN INCHES		DRAWN J. ERICKSON	
Engineer		2. DIMENSION LIMITS HELD AFTER PLATING.		ENGINEER J. ERICKSON	
		3. REMOVE BURRS AND SHARP EDGES .015 MAX.		CHECKED	
		4. MACHINED FILLET RADII .0150-.030.		PROJECT NO. 901418	
NEXT ASSY Description	NEXT ASSY Number	5. MACHINED DIAMETERS ON A COMMON CENTERLINE CONCENTRIC WITHIN .005		PROJECT ZZZZZZZZ	
		6. PERPENDICULARITY & PARALLELISM OF MACHINED SURFACES .002 PER INCH. MAX .012 INCHES FOR SINGLE SURFACE.		WEIGHT 0.170	
Application		DO NOT SCALE DRAWING		SIZE B	
				SCALE 1:1	CAD FILE: MECH ENG ON TORNADO

Monterey Bay Aquarium Research Institute

MBARI
7700 Sandholdt RD.
Moss Landing, CA 95039
PH: (831) 775-1700

PROJECT NAME
RP-Case_1 (CAMTAG)

P-201xxx-14.DWG

REV.

1

2

3

4

5

6

7

8