


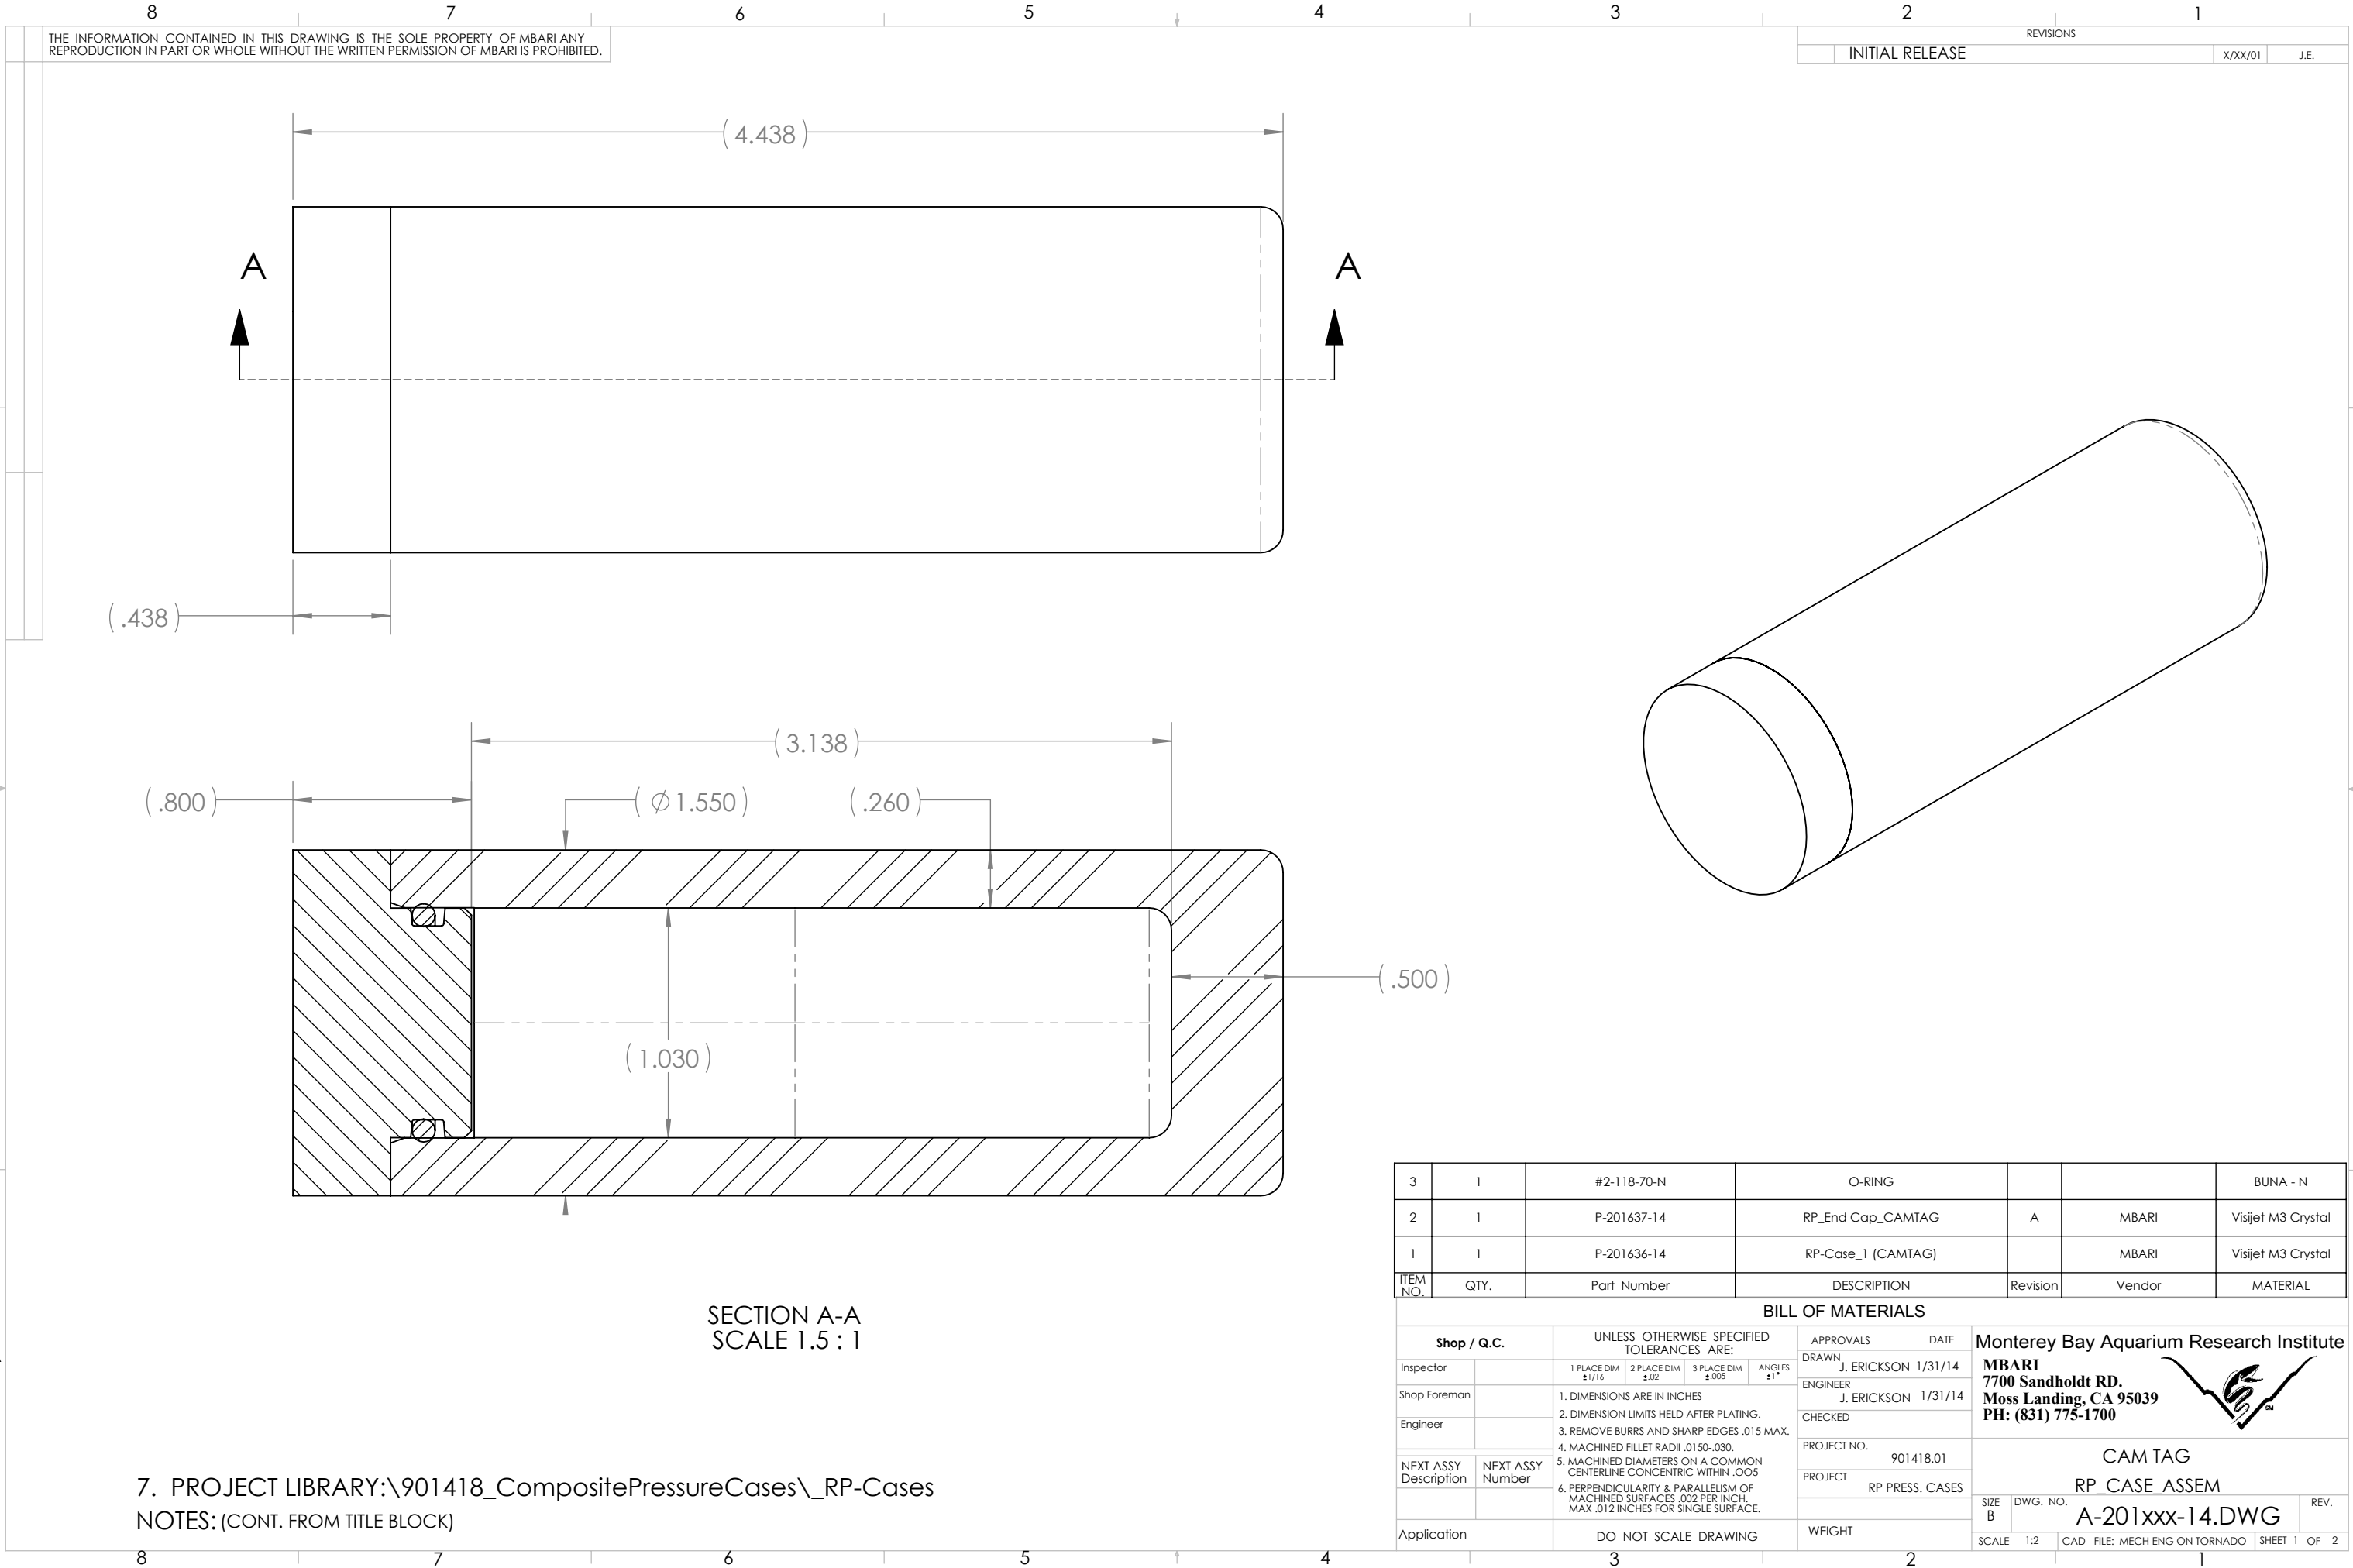

THE INFORMATION CONTAINED IN THIS DRAWING IS THE SOLE PROPERTY OF MBARI ANY REPRODUCTION IN PART OR WHOLE WITHOUT THE WRITTEN PERMISSION OF MBARI IS PROHIBITED.

REVISIONS		
INITIAL RELEASE	X/XX/01	J.E.

3	1	#2-118-70-N	O-RING			BUNA - N
2	1	P-201637-14	RP_End Cap_CAMTAG	A	MBARI	Visijet M3 Crystal
1	1	P-201636-14	RP-Case_1 (CAMTAG)		MBARI	Visijet M3 Crystal
ITEM NO.	QTY.	Part_Number	DESCRIPTION	Revision	Vendor	MATERIAL

BILL OF MATERIALS

Shop / Q.C.		UNLESS OTHERWISE SPECIFIED TOLERANCES ARE:				APPROVALS		DATE		Monterey Bay Aquarium Research Institute			
Inspector		1 PLACE DIM ±1/16	2 PLACE DIM ±.02	3 PLACE DIM ±.005	ANGLES ±1°	DRAWN	J. ERICKSON	1/31/14		MBARI 7700 Sandholdt RD. Moss Landing, CA 95039 PH: (831) 775-1700 			
Shop Foreman		1. DIMENSIONS ARE IN INCHES 2. DIMENSION LIMITS HELD AFTER PLATING. 3. REMOVE BURRS AND SHARP EDGES .015 MAX. 4. MACHINED FILLET RADII .0150-.030. 5. MACHINED DIAMETERS ON A COMMON CENTERLINE CONCENTRIC WITHIN .005 6. PERPENDICULARITY & PARALLELISM OF MACHINED SURFACES .002 PER INCH, MAX .012 INCHES FOR SINGLE SURFACE.				ENGINEER	J. ERICKSON	1/31/14					
Engineer						CHECKED							
NEXT ASSY Description	NEXT ASSY Number					PROJECT NO.	901418.01			CAM TAG RP_CASE_ASSEM A-201xxx-14.DWG			
						PROJECT	RP PRESS. CASES						
Application		DO NOT SCALE DRAWING				WEIGHT				SIZE B	DWG. NO.	REV.	
										SCALE 1:2	CAD FILE: MECH ENG ON TORNADO	SHEET 1	OF 2

7. PROJECT LIBRARY:\901418_CompositePressureCases_RP-Cases
NOTES: (CONT. FROM TITLE BLOCK)