


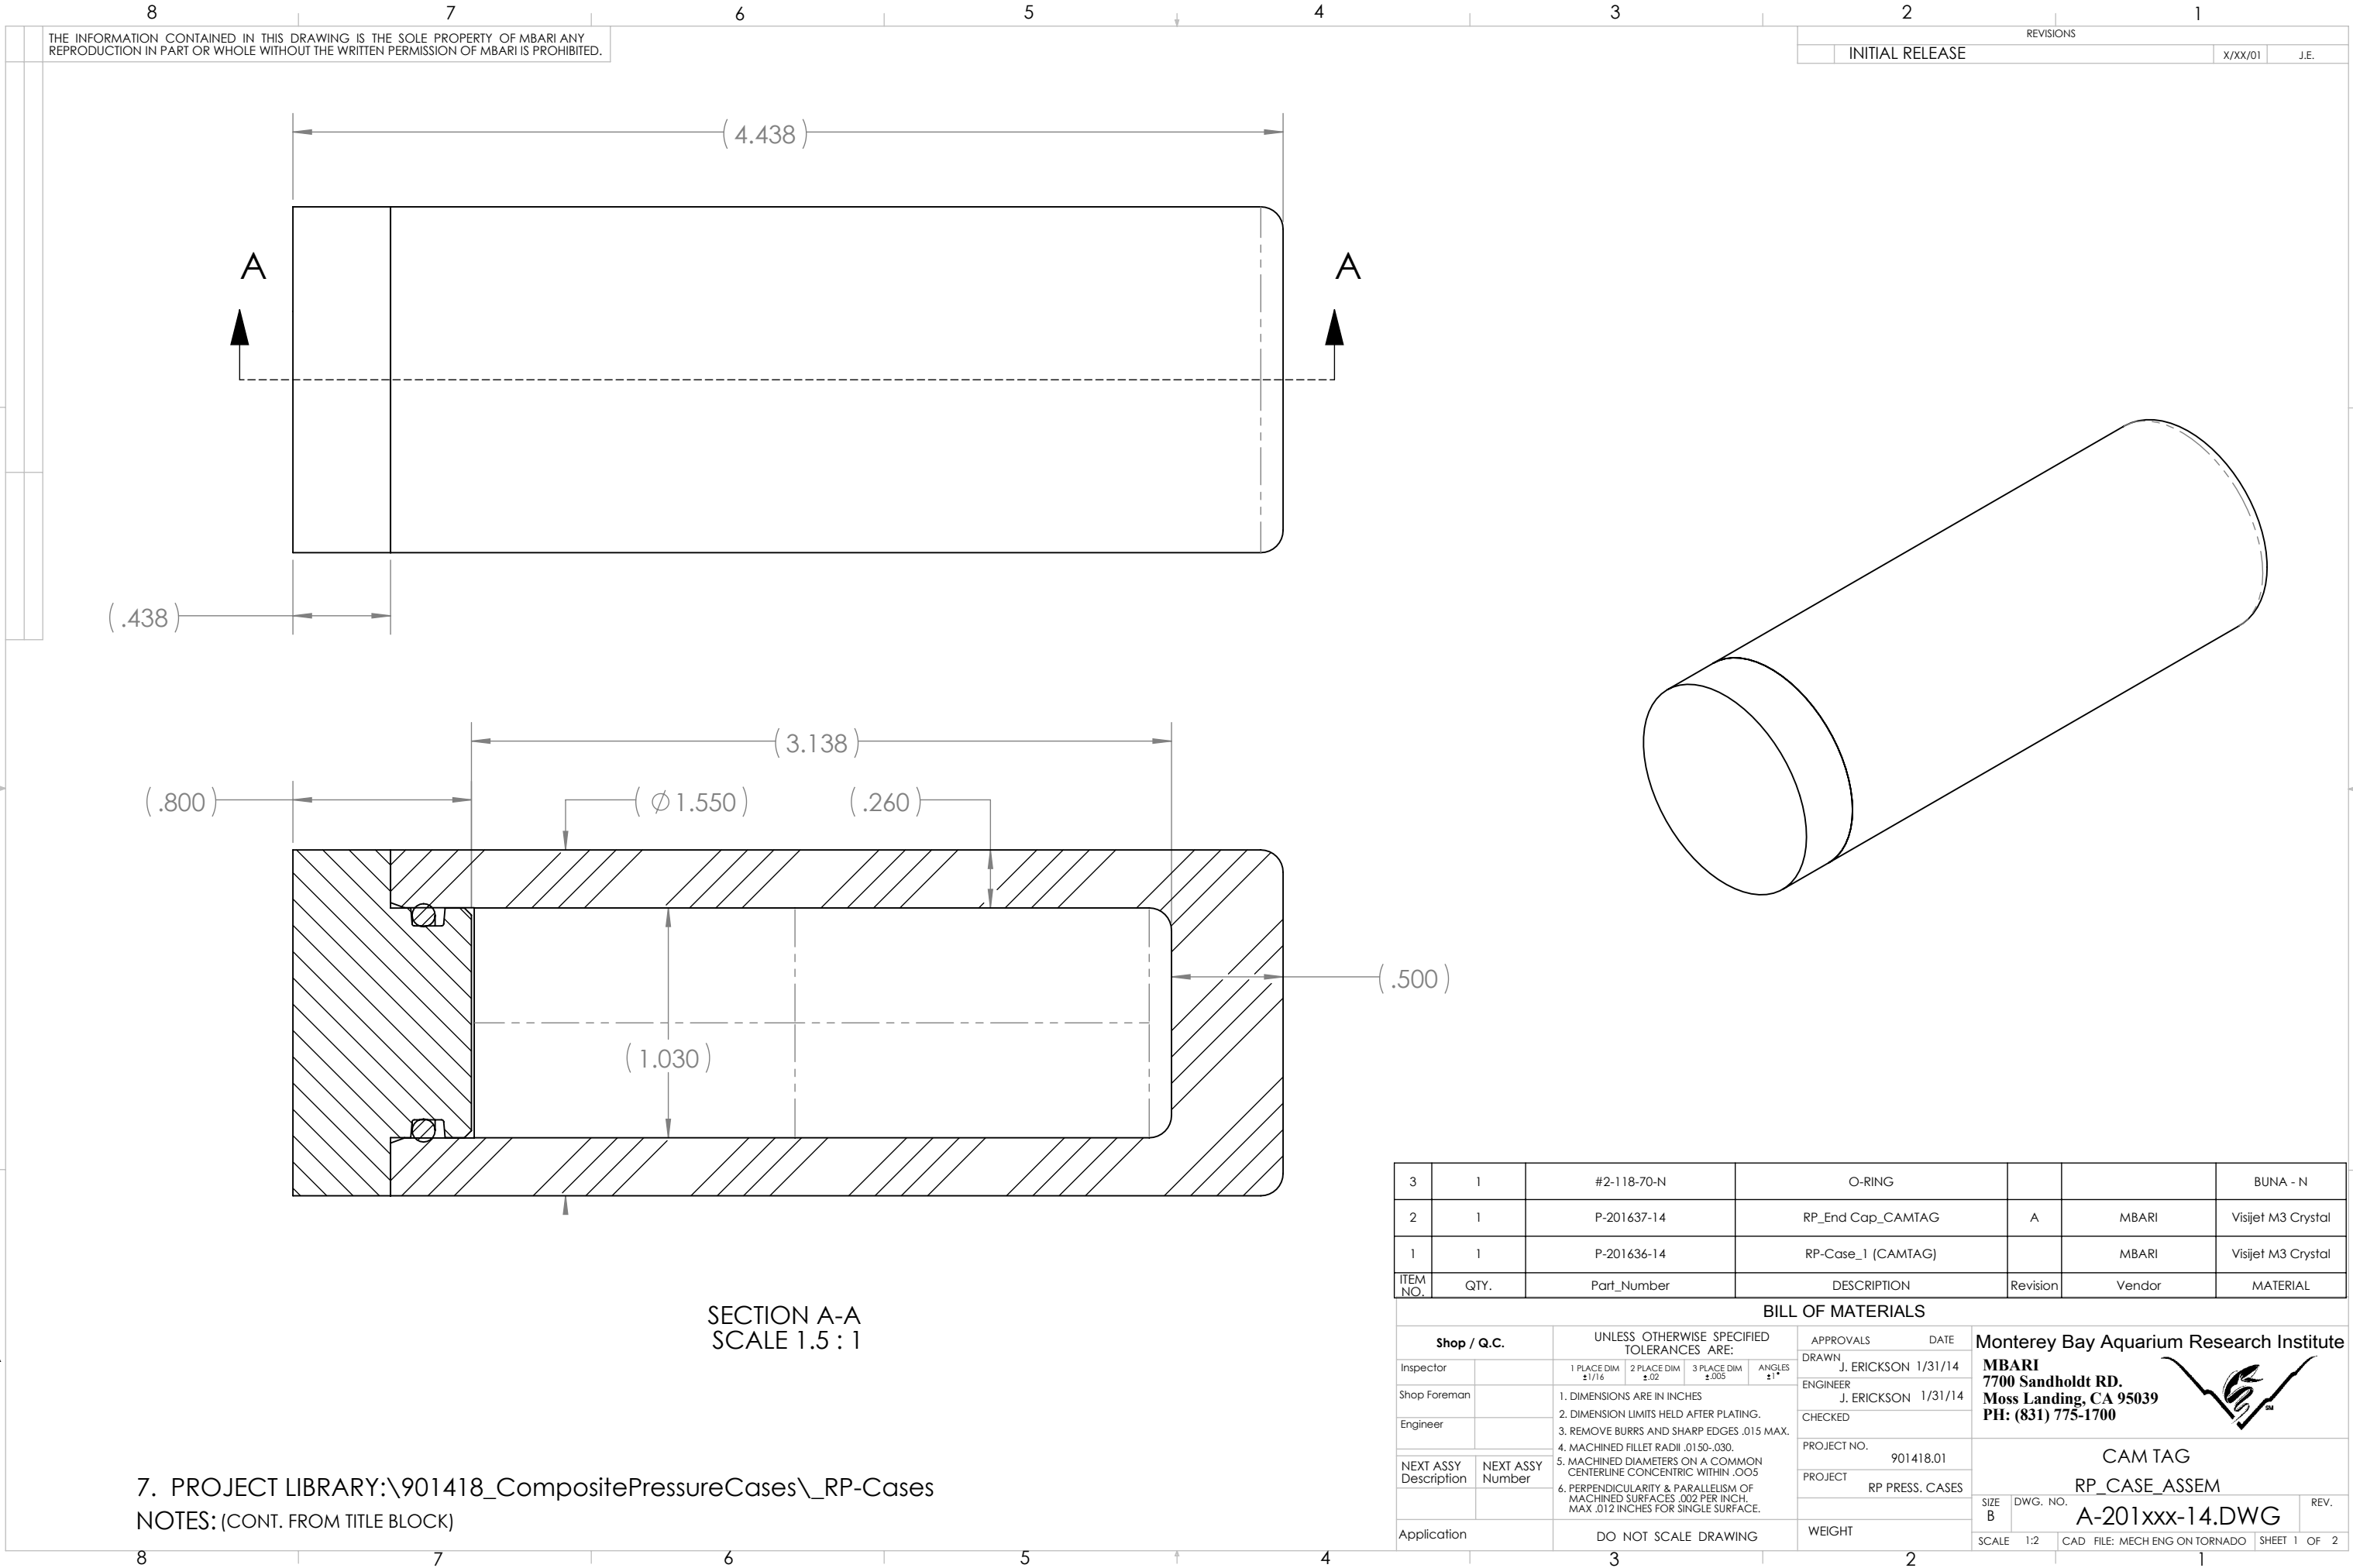

THE INFORMATION CONTAINED IN THIS DRAWING IS THE SOLE PROPERTY OF MBARI ANY REPRODUCTION IN PART OR WHOLE WITHOUT THE WRITTEN PERMISSION OF MBARI IS PROHIBITED.


REVISIONS		
INITIAL RELEASE	X/XX/01	J.E.

3	1	#2-118-70-N	O-RING			BUNA - N
2	1	P-201637-14	RP_End Cap_CAMTAG	A	MBARI	Visijet M3 Crystal
1	1	P-201636-14	RP-Case_1 (CAMTAG)		MBARI	Visijet M3 Crystal
ITEM NO.	QTY.	Part_Number	DESCRIPTION	Revision	Vendor	MATERIAL

BILL OF MATERIALS

Shop / Q.C.		UNLESS OTHERWISE SPECIFIED TOLERANCES ARE:				APPROVALS		DATE		Monterey Bay Aquarium Research Institute			
Inspector		1 PLACE DIM ±1/16	2 PLACE DIM ±.02	3 PLACE DIM ±.005	ANGLES ±1°	DRAWN	J. ERICKSON	1/31/14		MBARI 7700 Sandholdt RD. Moss Landing, CA 95039 PH: (831) 775-1700 			
Shop Foreman		1. DIMENSIONS ARE IN INCHES 2. DIMENSION LIMITS HELD AFTER PLATING. 3. REMOVE BURRS AND SHARP EDGES .015 MAX. 4. MACHINED FILLET RADII .0150-.030. 5. MACHINED DIAMETERS ON A COMMON CENTERLINE CONCENTRIC WITHIN .005 6. PERPENDICULARITY & PARALLELISM OF MACHINED SURFACES .002 PER INCH, MAX .012 INCHES FOR SINGLE SURFACE.				ENGINEER	J. ERICKSON	1/31/14					
Engineer						CHECKED							
NEXT ASSY Description	NEXT ASSY Number					PROJECT NO.	901418.01			CAM TAG RP_CASE_ASSEM A-201xxx-14.DWG			
						PROJECT	RP PRESS. CASES						
Application		DO NOT SCALE DRAWING				WEIGHT				SIZE B	DWG. NO.	REV.	
										SCALE 1:2	CAD FILE: MECH ENG ON TORNADO	SHEET 1	OF 2

7. PROJECT LIBRARY:\901418_CompositePressureCases_RP-Cases
NOTES: (CONT. FROM TITLE BLOCK)

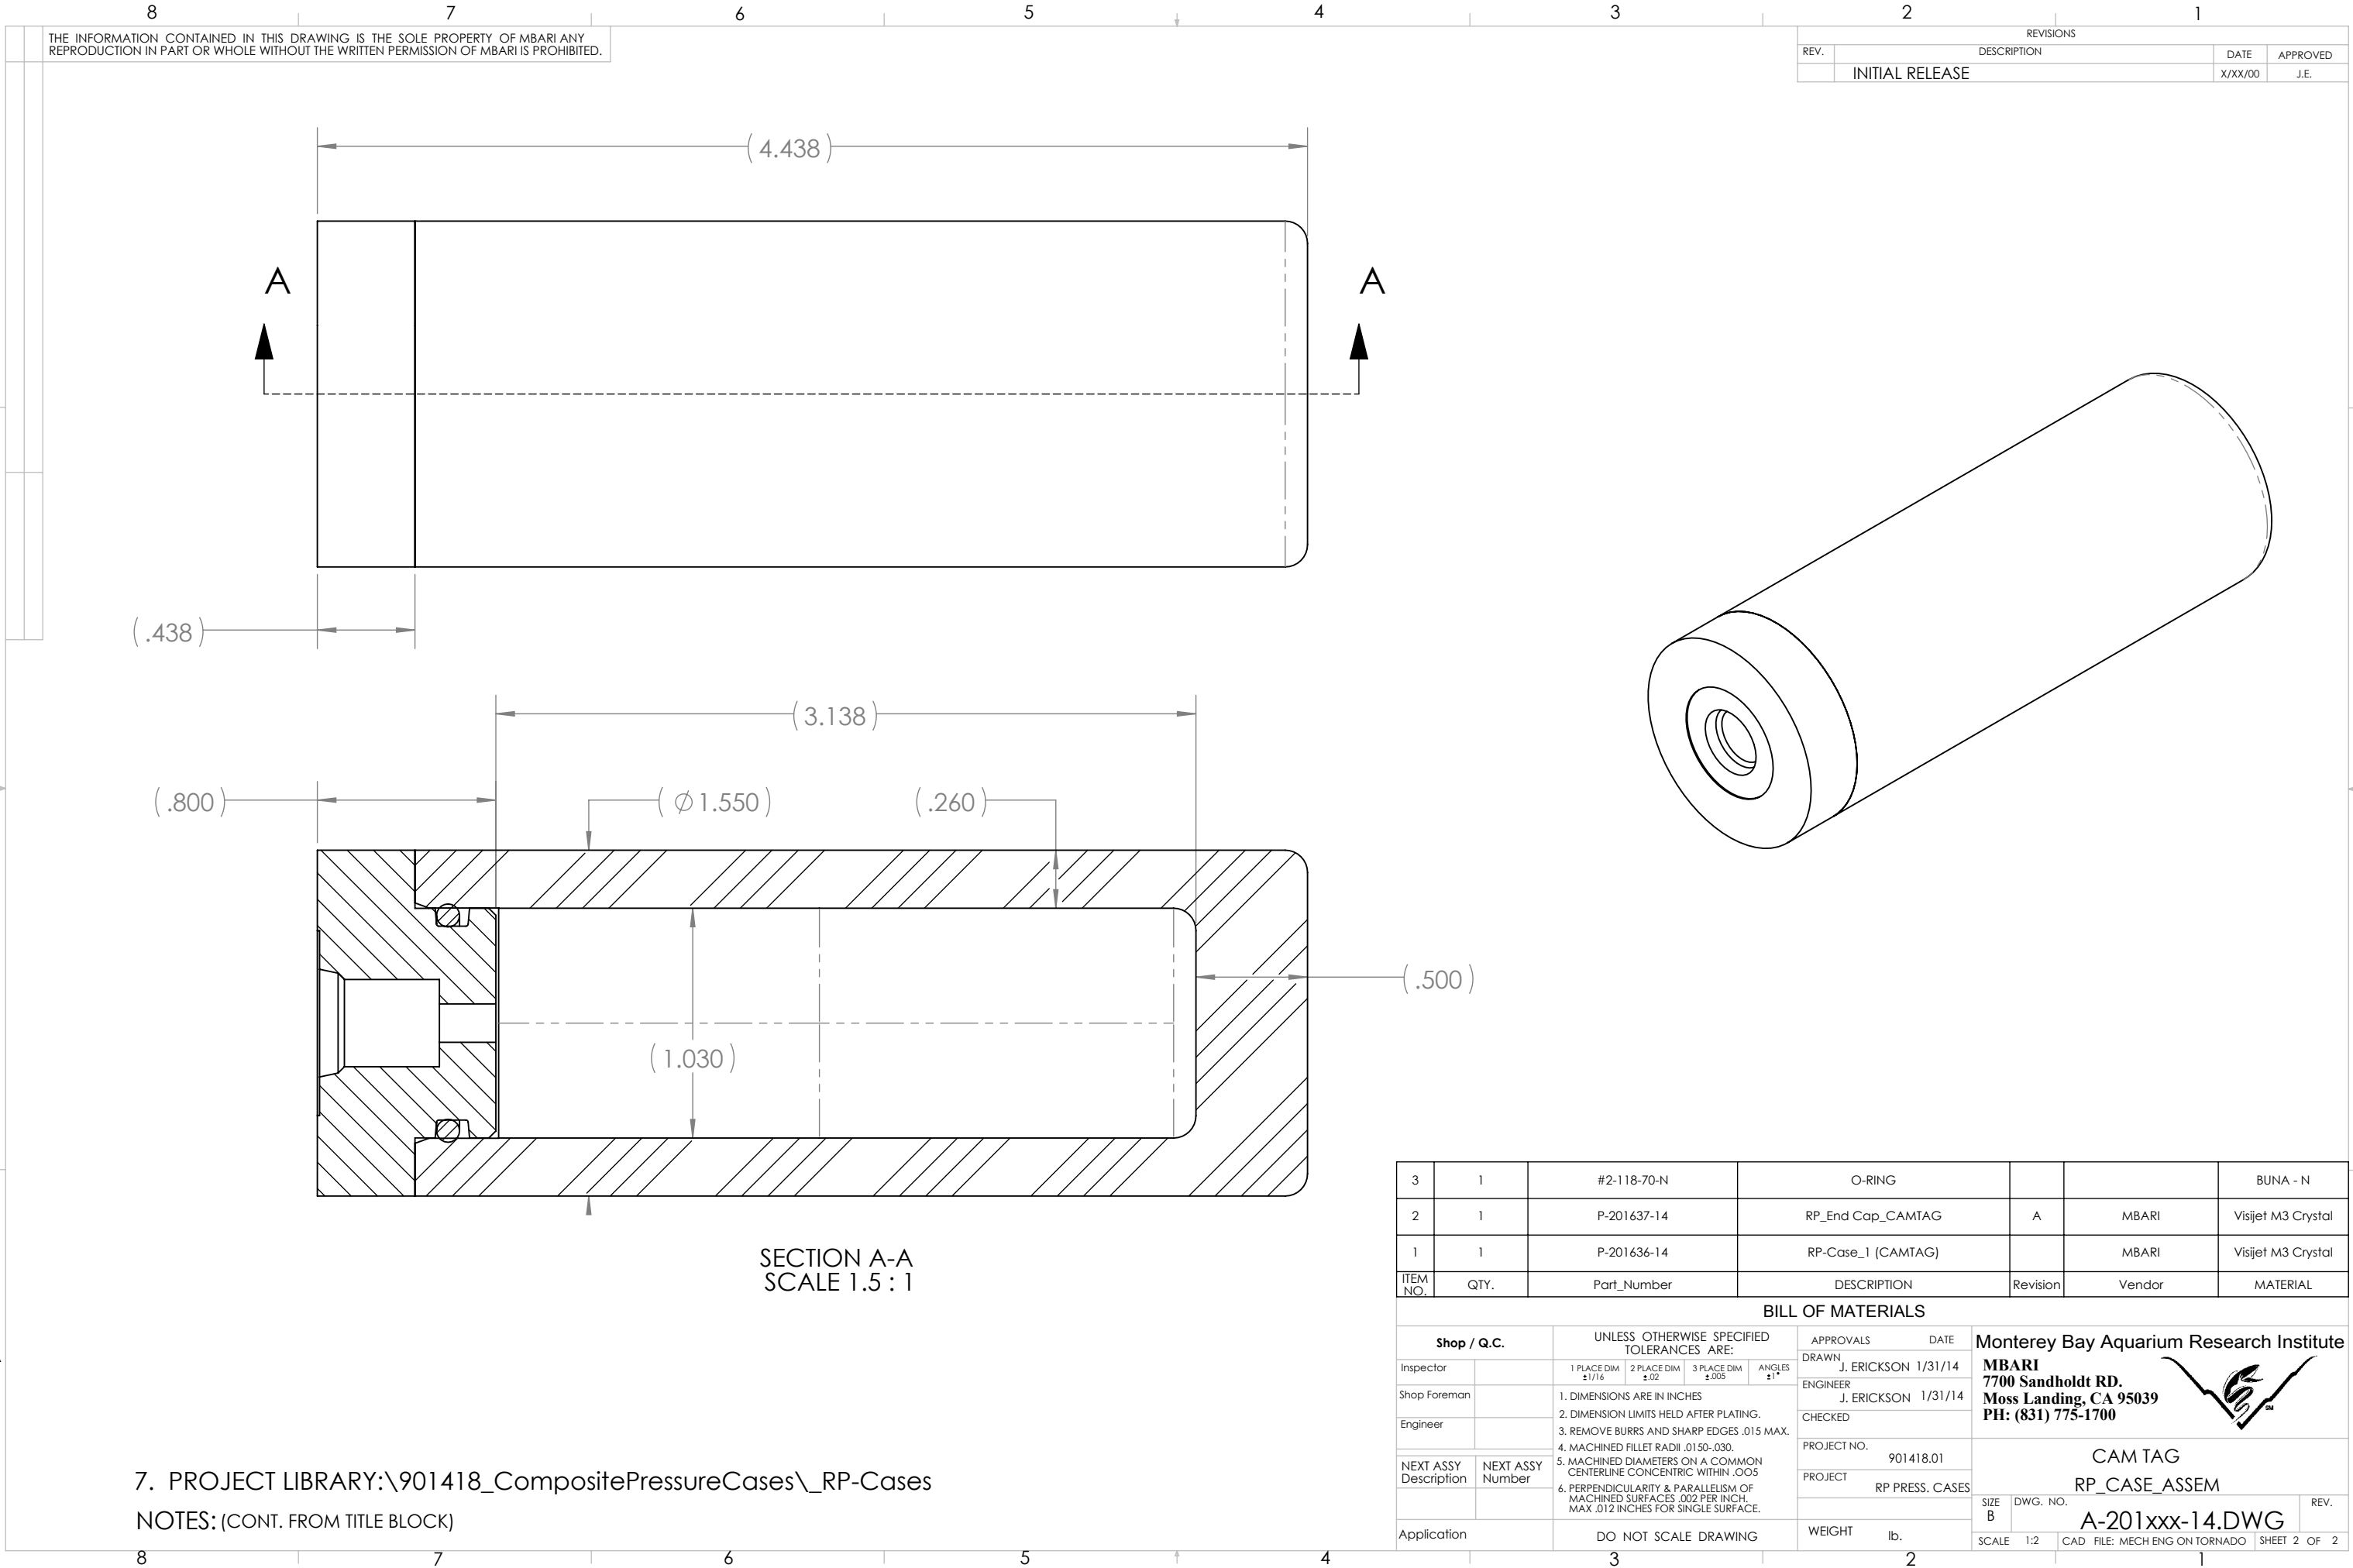

THE INFORMATION CONTAINED IN THIS DRAWING IS THE SOLE PROPERTY OF MBARI ANY REPRODUCTION IN PART OR WHOLE WITHOUT THE WRITTEN PERMISSION OF MBARI IS PROHIBITED.

REVISIONS			
REV.	DESCRIPTION	DATE	APPROVED
	INITIAL RELEASE	X/XX/00	J.E.

3	1	#2-118-70-N	O-RING			BUNA - N
2	1	P-201637-14	RP_End Cap_CAMTAG	A	MBARI	Visijet M3 Crystal
1	1	P-201636-14	RP-Case_1 (CAMTAG)		MBARI	Visijet M3 Crystal
ITEM NO.	QTY.	Part_Number	DESCRIPTION	Revision	Vendor	MATERIAL

BILL OF MATERIALS

Shop / Q.C.		UNLESS OTHERWISE SPECIFIED TOLERANCES ARE:				APPROVALS	DATE	Monterey Bay Aquarium Research Institute			
Inspector		1 PLACE DIM ±1/16	2 PLACE DIM ±.02	3 PLACE DIM ±.005	ANGLES ±1°	DRAWN	J. ERICKSON 1/31/14	MBARI 7700 Sandholdt RD. Moss Landing, CA 95039 PH: (831) 775-1700			
Shop Foreman		1. DIMENSIONS ARE IN INCHES 2. DIMENSION LIMITS HELD AFTER PLATING. 3. REMOVE BURRS AND SHARP EDGES .015 MAX. 4. MACHINED FILLET RADII .0150-.030. 5. MACHINED DIAMETERS ON A COMMON CENTERLINE CONCENTRIC WITHIN .005 6. PERPENDICULARITY & PARALLELISM OF MACHINED SURFACES .002 PER INCH, MAX .012 INCHES FOR SINGLE SURFACE.				ENGINEER	J. ERICKSON 1/31/14				
Engineer						CHECKED					
NEXT ASSY Description	NEXT ASSY Number					PROJECT NO.	901418.01	CAM TAG RP_CASE_ASSEM			
						PROJECT	RP PRESS. CASES				
Application		DO NOT SCALE DRAWING				WEIGHT	lb.	SIZE B	DWG. NO.	REV.	
								SCALE 1:2	CAD FILE: MECH ENG ON TORNADO	SHEET 2 OF 2	

7. PROJECT LIBRARY:\901418_CompositePressureCases_RP-Cases

NOTES: (CONT. FROM TITLE BLOCK)