

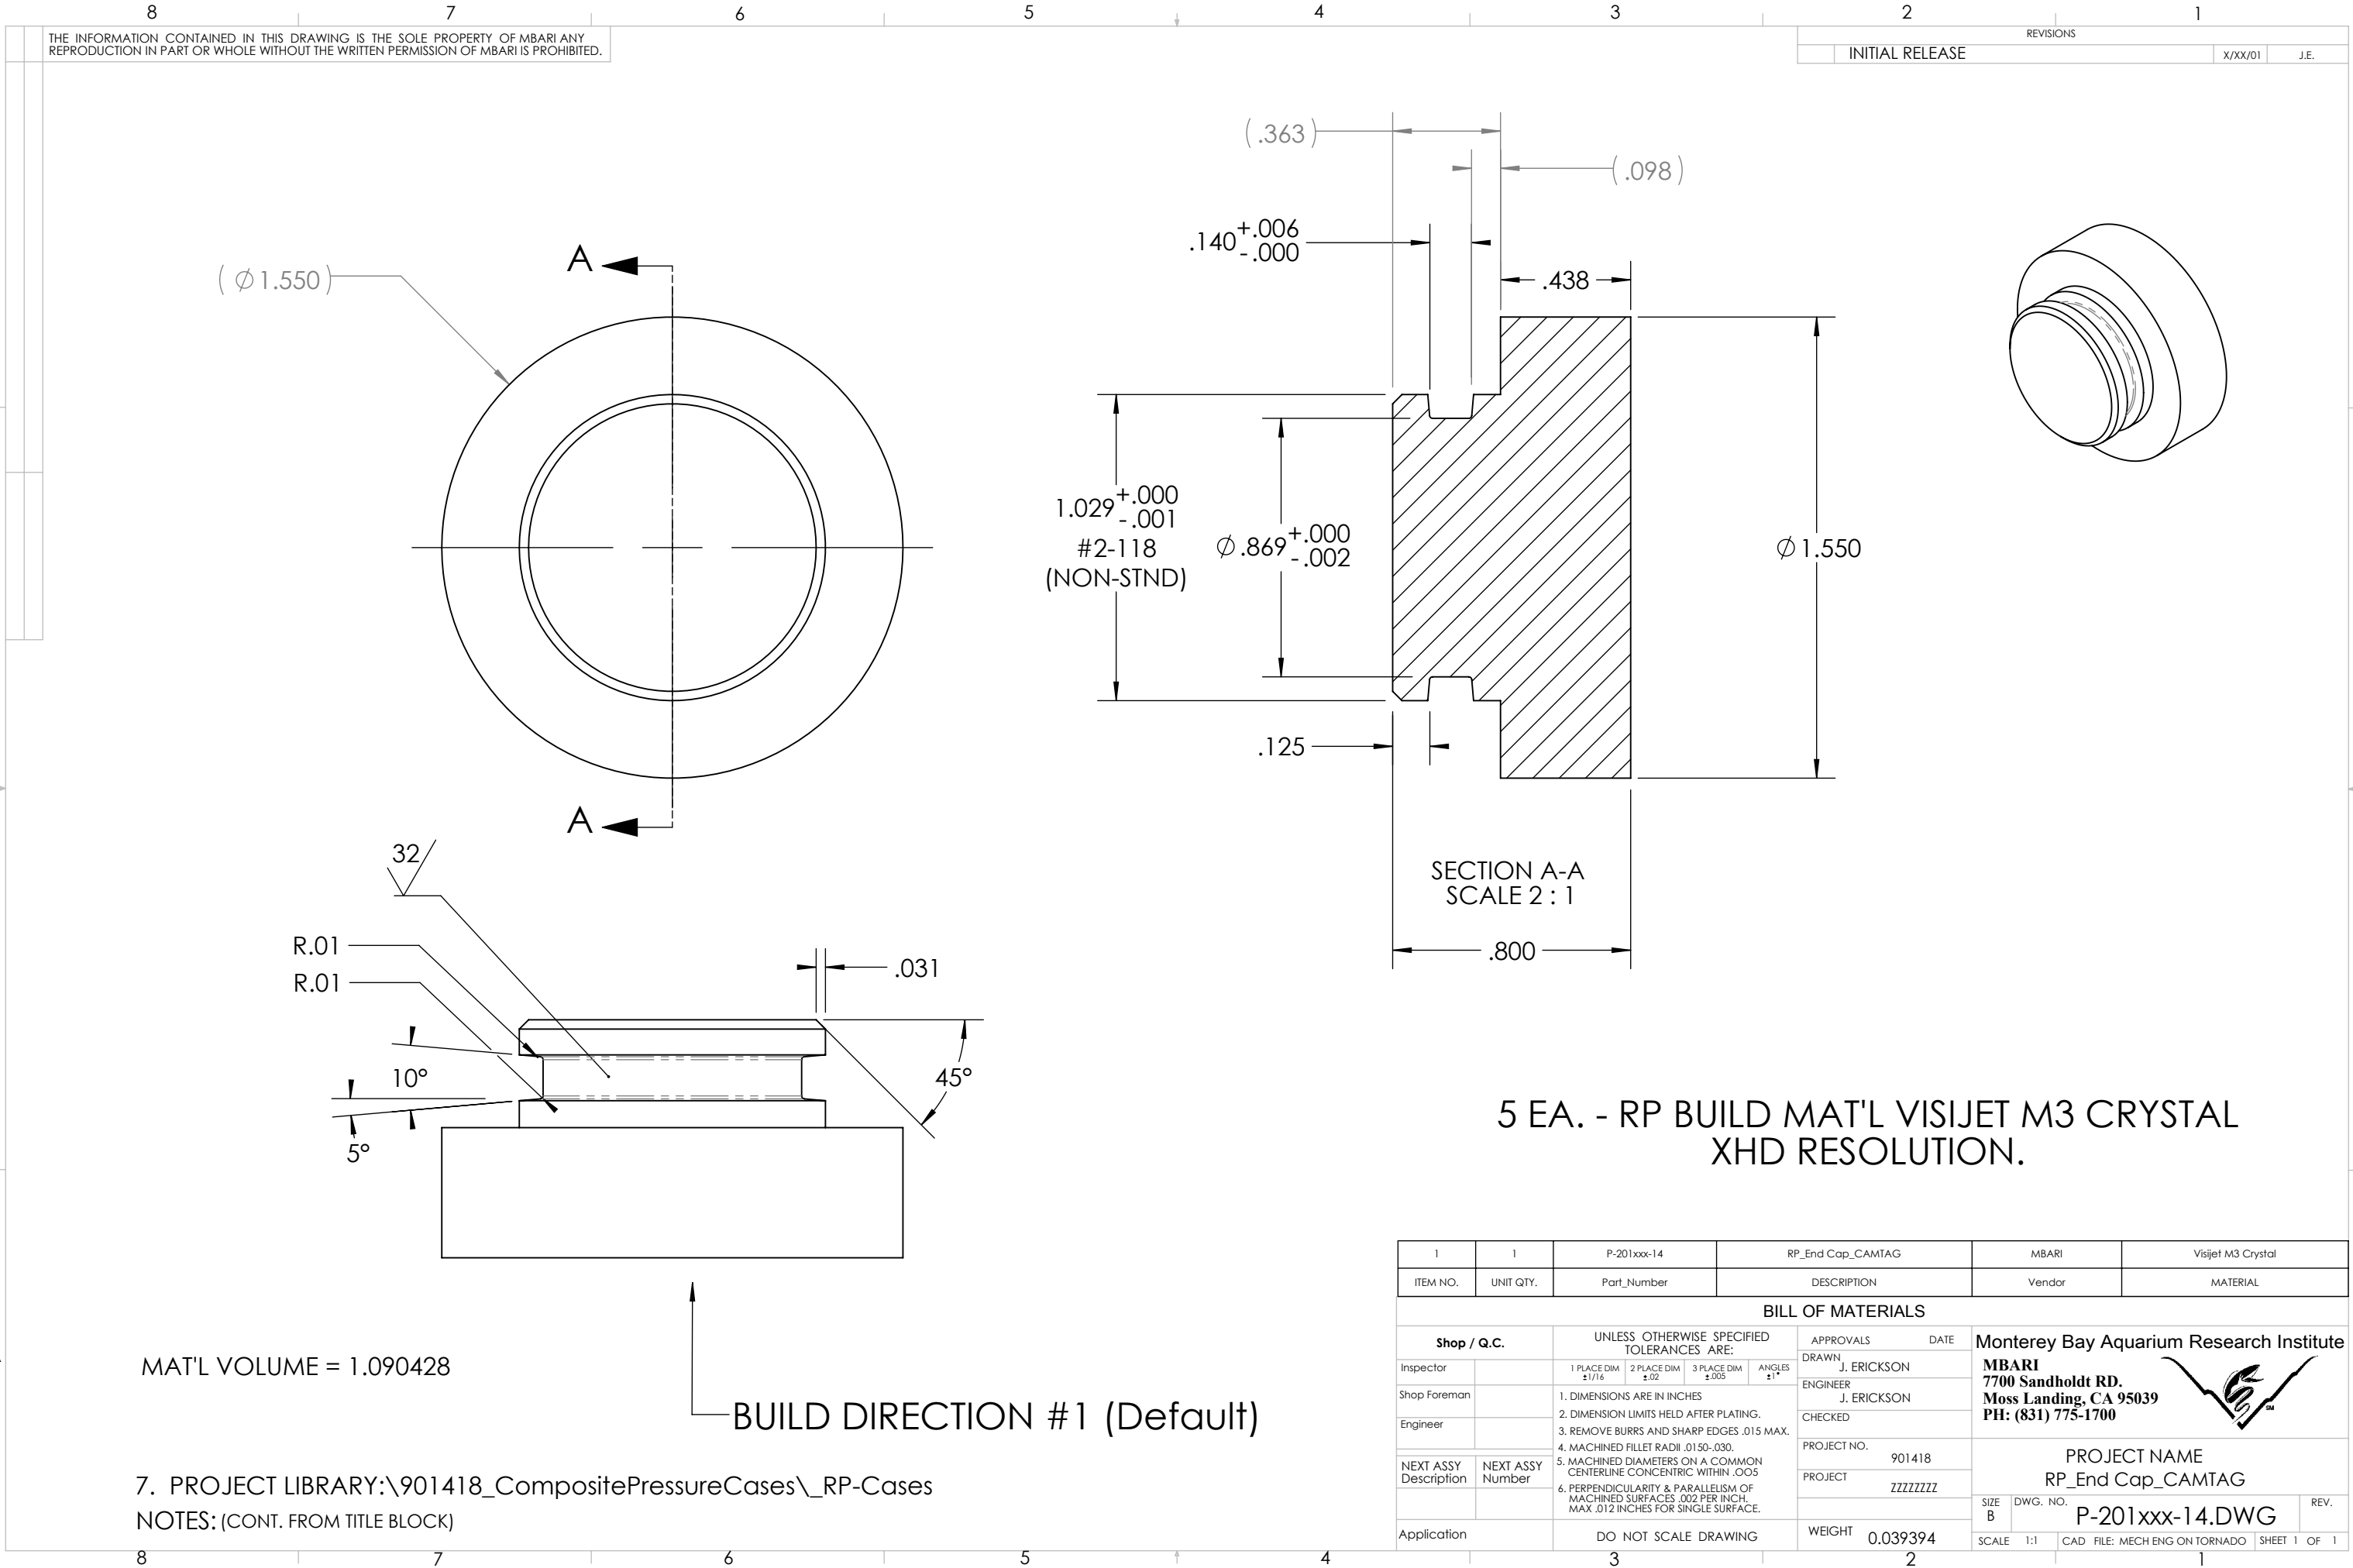
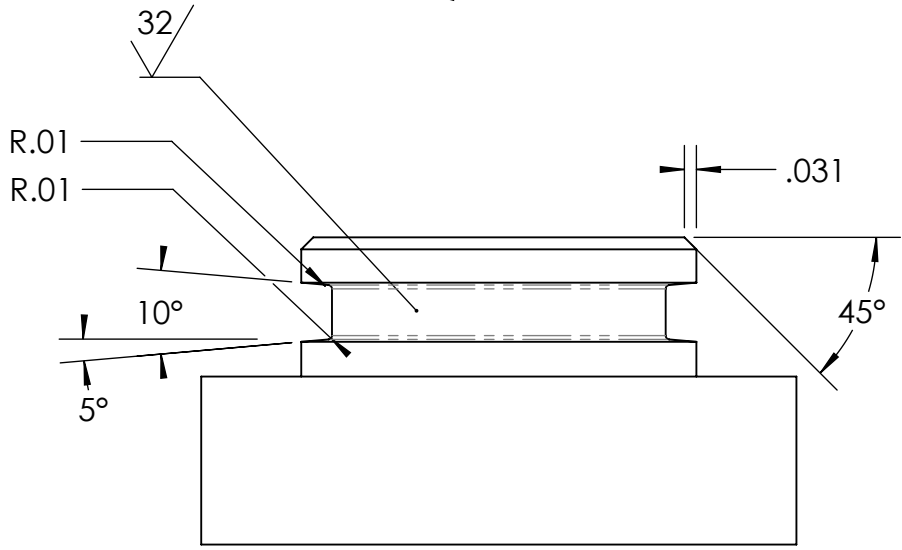
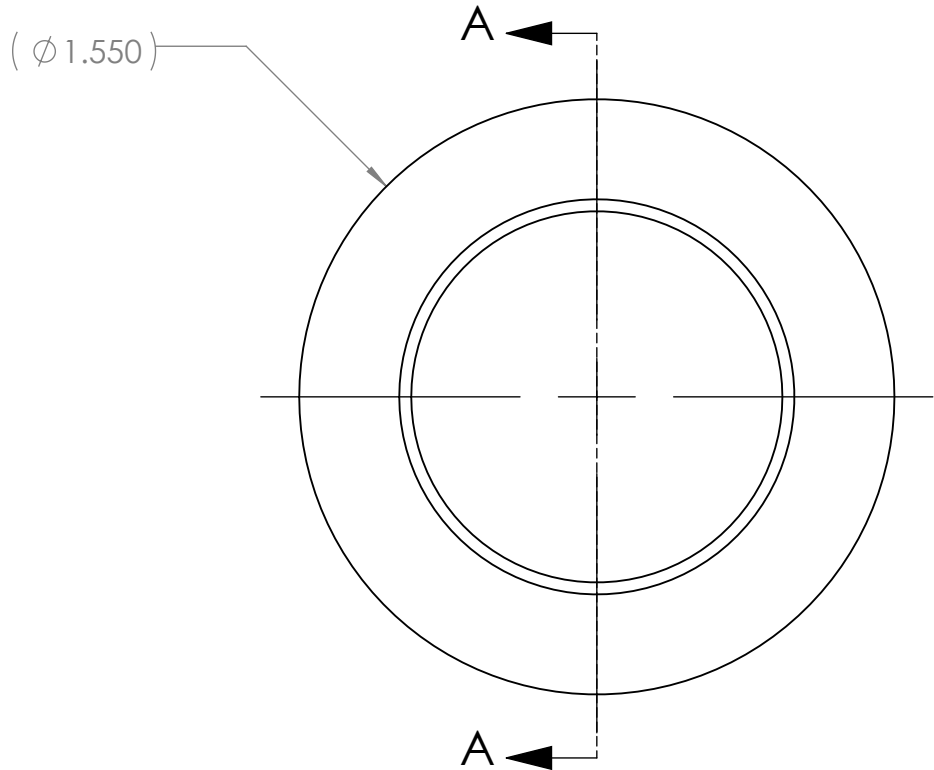


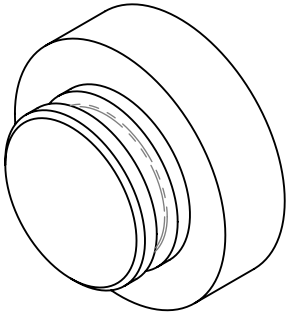

THE INFORMATION CONTAINED IN THIS DRAWING IS THE SOLE PROPERTY OF MBARI ANY REPRODUCTION IN PART OR WHOLE WITHOUT THE WRITTEN PERMISSION OF MBARI IS PROHIBITED.

REVISIONS		
INITIAL RELEASE	X/XX/01	J.E.

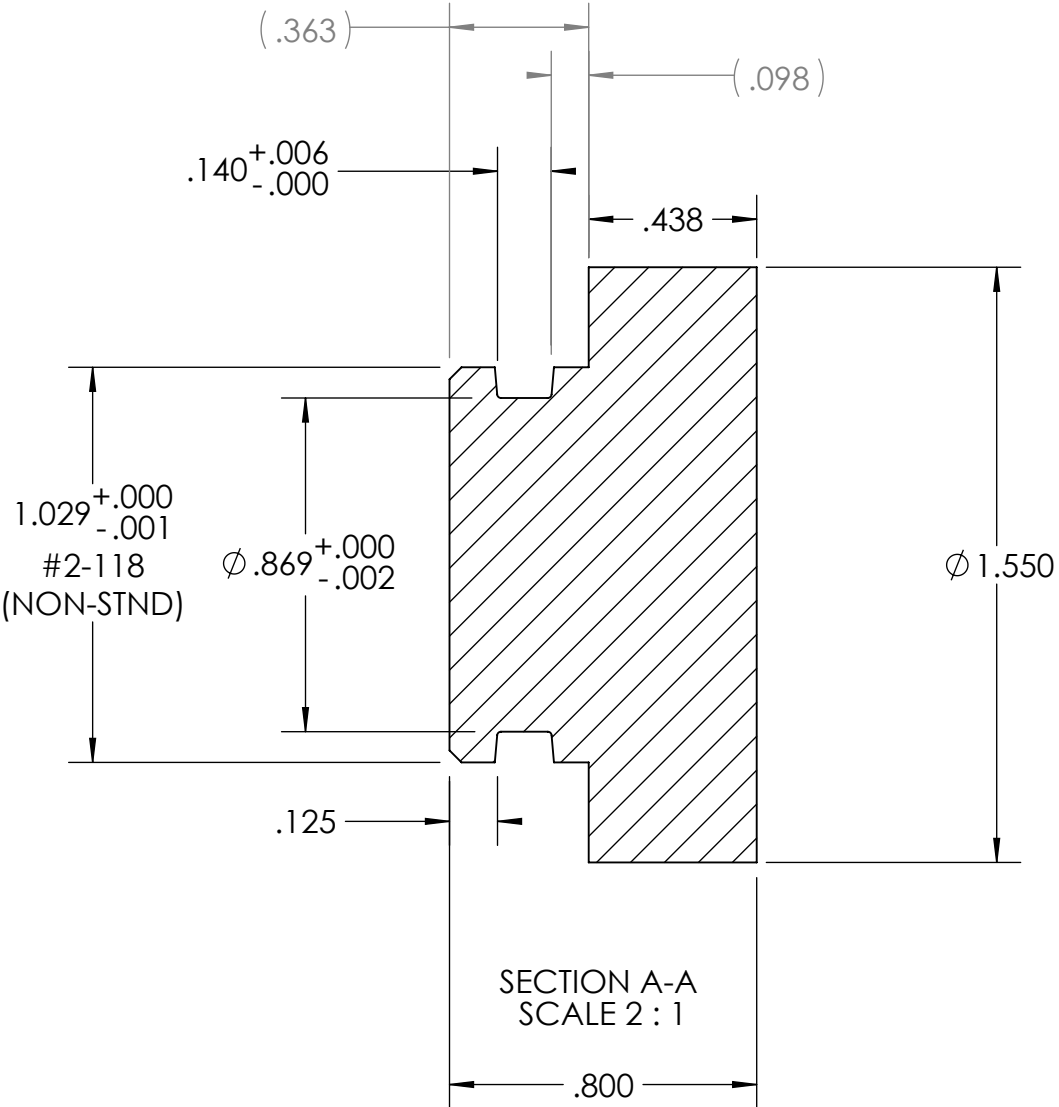

5 EA. - RP BUILD MAT'L VISIJET M3 CRYSTAL XHD RESOLUTION.

MAT'L VOLUME = 1.090428

BUILD DIRECTION #1 (Default)

7. PROJECT LIBRARY:\901418_CompositePressureCases_RP-Cases
NOTES: (CONT. FROM TITLE BLOCK)

1	1	P-201xxx-14	RP_End Cap_CAMTAG		MBARI	Visijet M3 Crystal		
ITEM NO.	UNIT QTY.	Part_Number	DESCRIPTION		Vendor	MATERIAL		
BILL OF MATERIALS								
Shop / Q.C.		UNLESS OTHERWISE SPECIFIED TOLERANCES ARE:			APPROVALS DATE			
Inspector		1 PLACE DIM ±1/16	2 PLACE DIM ±.02	3 PLACE DIM ±.005	ANGLES ±1°	DRAWN J. ERICKSON		
Shop Foreman		1. DIMENSIONS ARE IN INCHES 2. DIMENSION LIMITS HELD AFTER PLATING. 3. REMOVE BURRS AND SHARP EDGES .015 MAX. 4. MACHINED FILLET RADII .0150-.030. 5. MACHINED DIAMETERS ON A COMMON CENTERLINE CONCENTRIC WITHIN .005 6. PERPENDICULARITY & PARALLELISM OF MACHINED SURFACES .002 PER INCH, MAX .012 INCHES FOR SINGLE SURFACE.				ENGINEER J. ERICKSON		
Engineer						CHECKED		
NEXT ASSY Description	NEXT ASSY Number					PROJECT NO. 901418		
						PROJECT PROJECT ZZZZZZZZ		
						PROJECT NAME RP_End Cap_CAMTAG		
						SIZE B	DWG. NO. P-201xxx-14.DWG	REV.
Application		DO NOT SCALE DRAWING			WEIGHT 0.039394			
					SCALE 1:1	CAD FILE: MECH ENG ON TORNADO	SHEET 1 OF 1	