


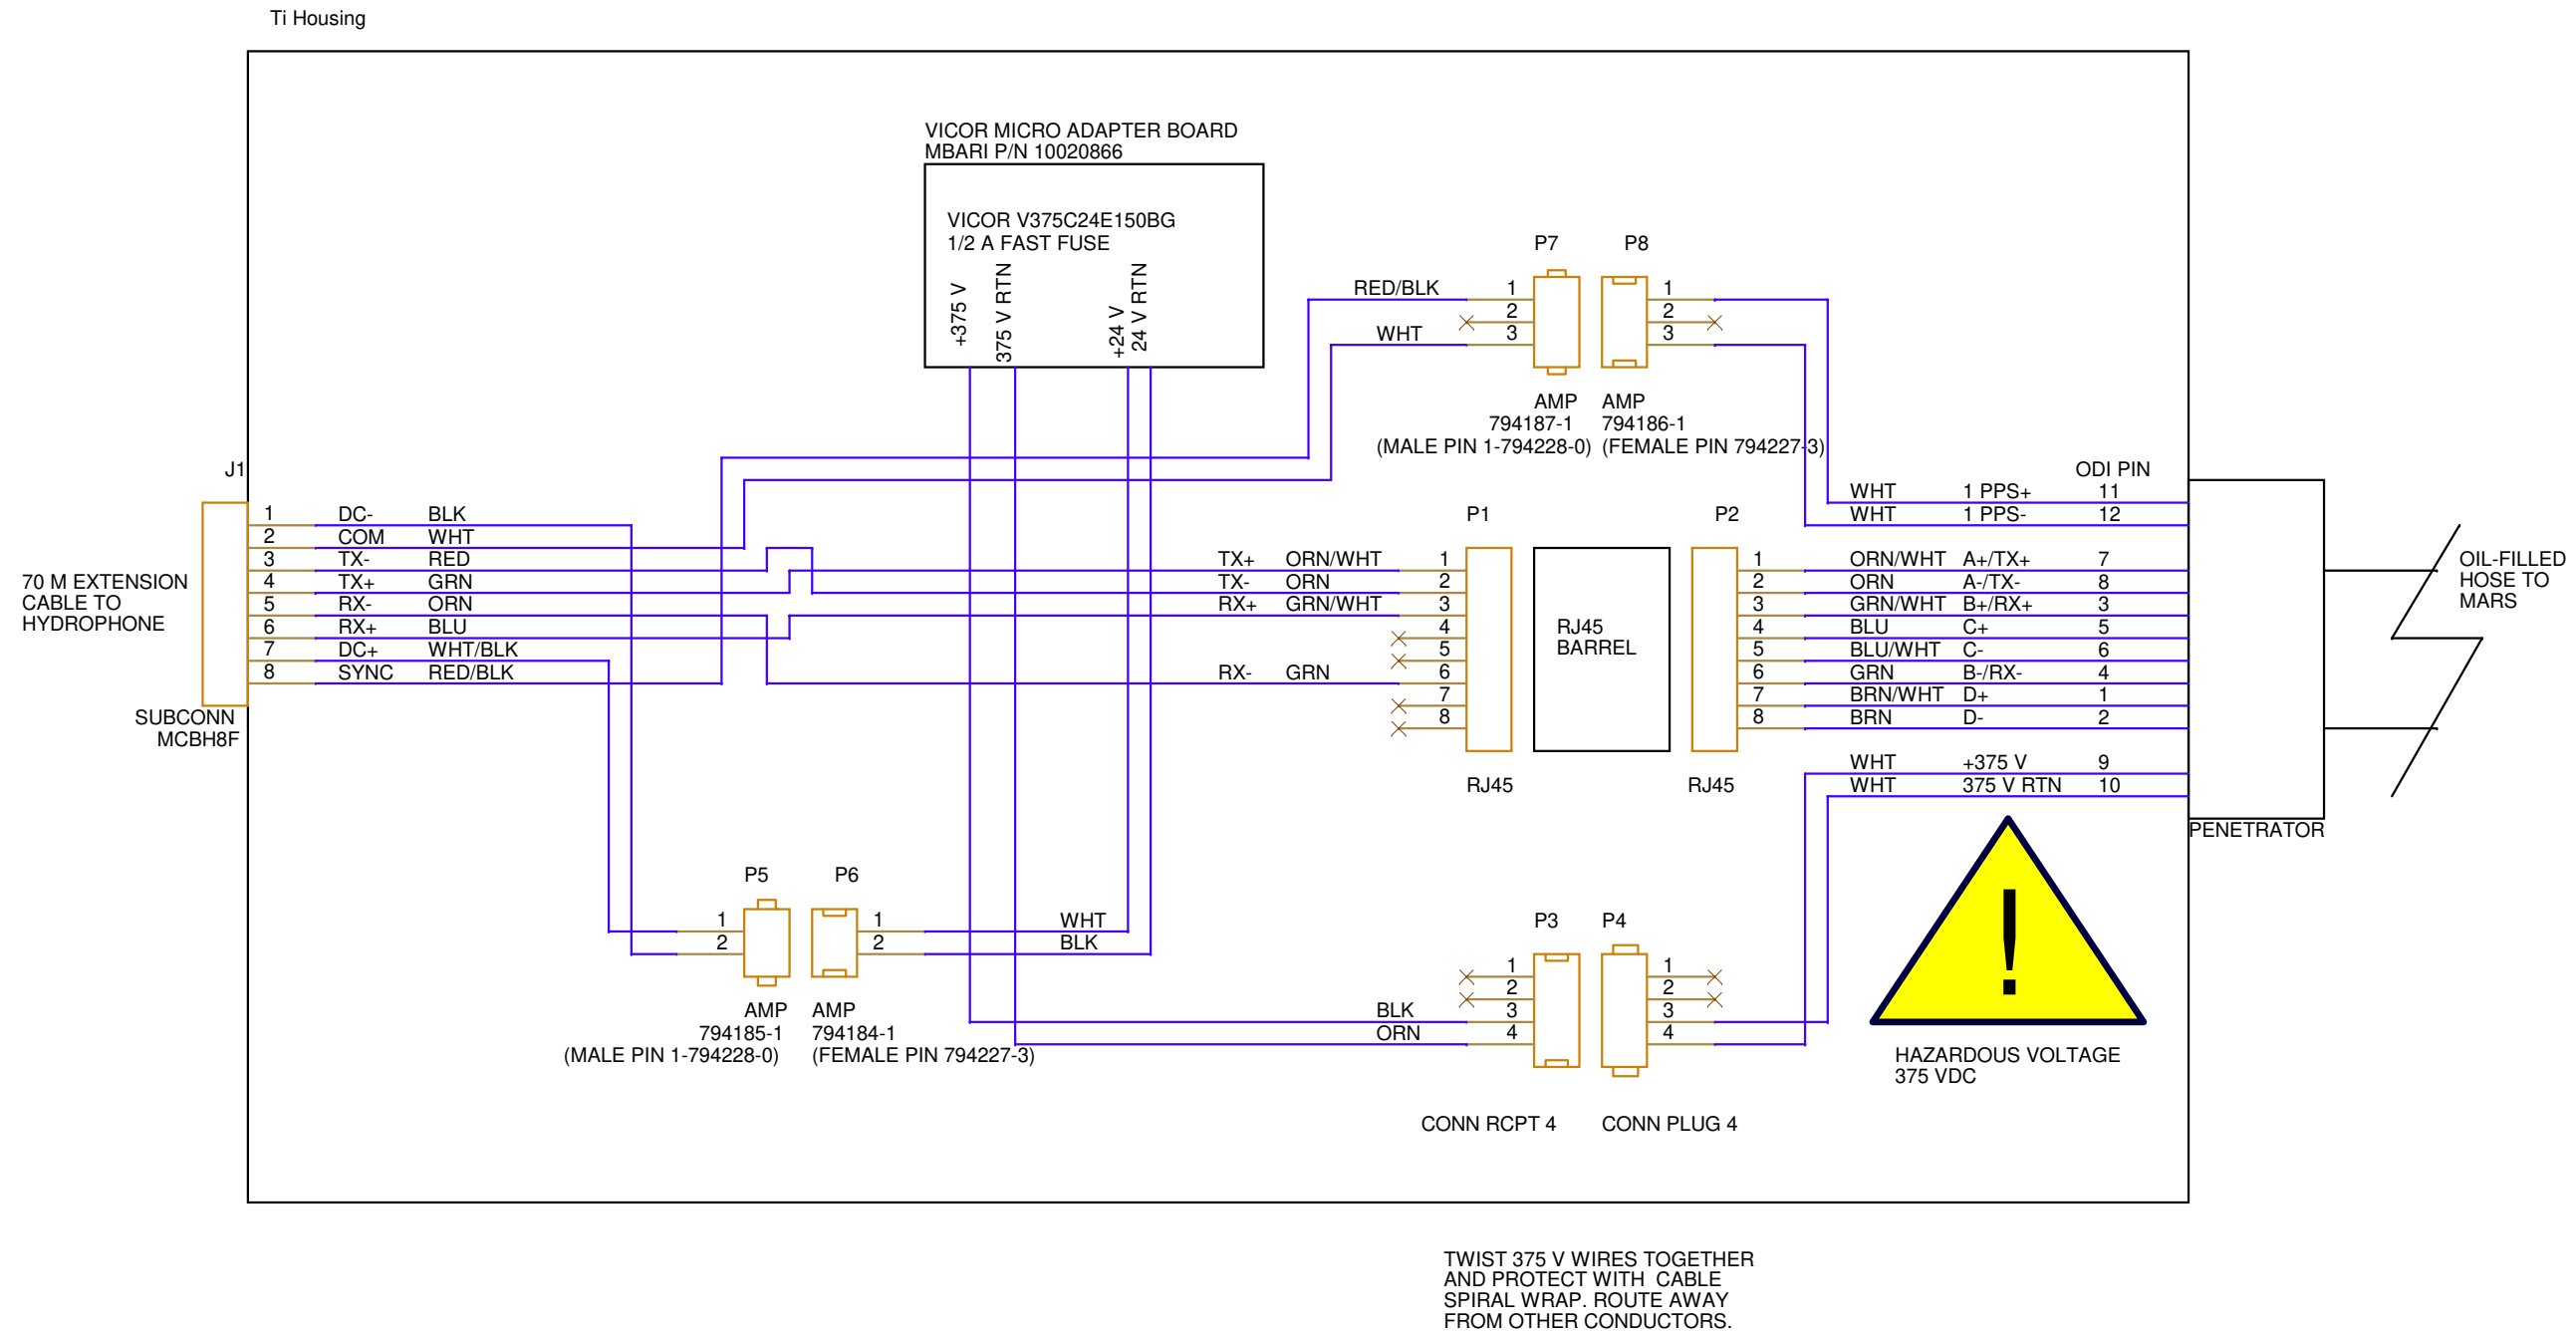

Engineer: P McGill		
Title		
MARS Soundscape Hydrophone: MARS Interface		
Size	Document Number	Rev
B	<Doc>	1.0.0
Date:	Tuesday, November 12, 2024	Sheet 1 of 1