
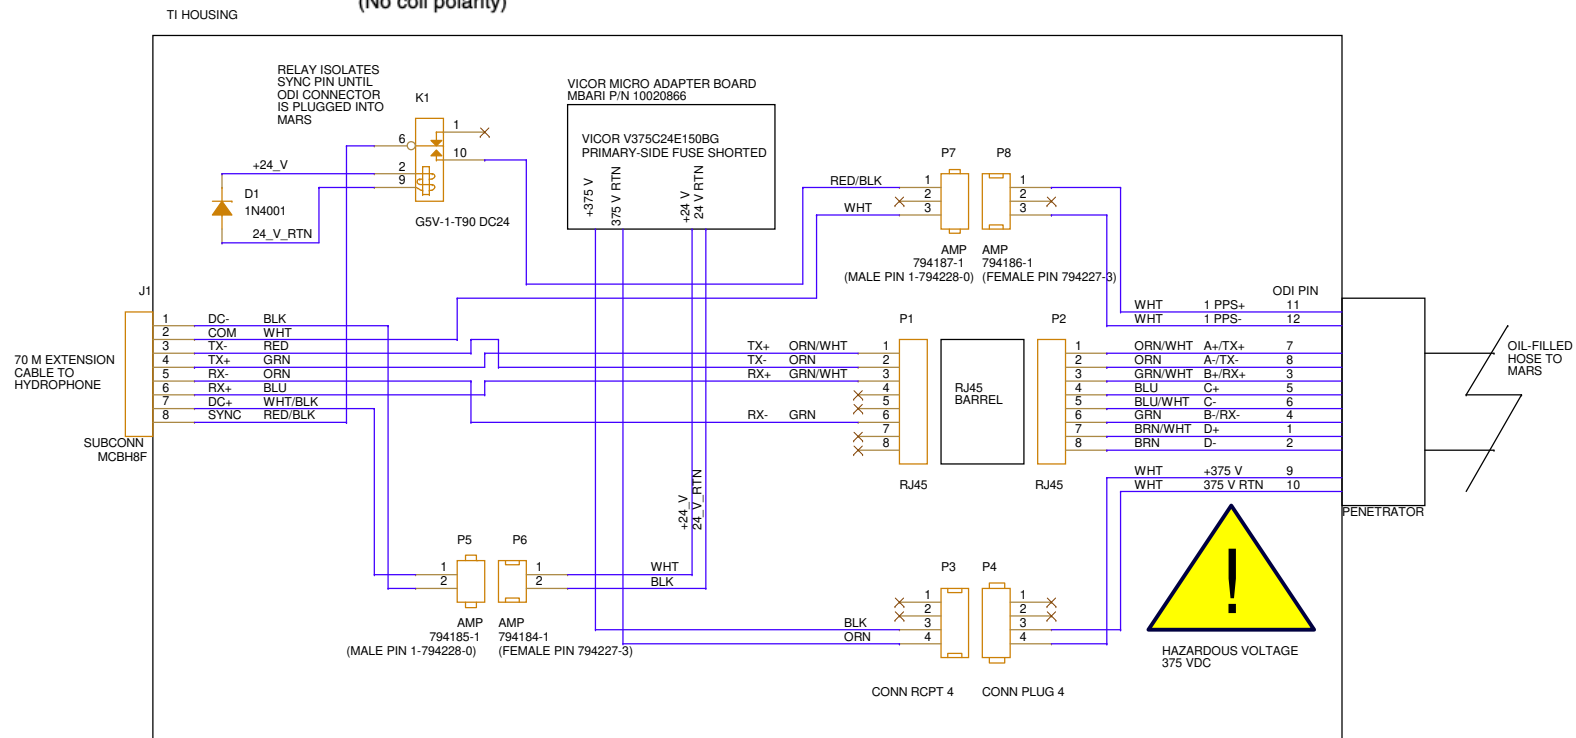


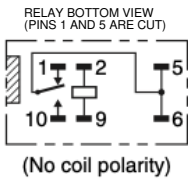

TWIST 375 V WIRES TOGETHER AND PROTECT WITH CABLE SPIRAL WRAP. ROUTE AWAY FROM OTHER CONDUCTORS.

Engineer: P McGill			
Title			
MARS Soundscape Hydrophone: MARS Interface			
Size B	Document Number <Doc>		Rev 1.1.0
Date:	Thursday, March 13, 2025	Sheet 1 of 1	