


IMPORTANT ASSEMBLY NOTE: ALL WIRES IN HOUSING MUST BE CAREFULLY COILED AND PACKED TO AVOID PUSHING AGAINST THE VICOR DC-DC CONVERTER. WIRES TOUCHING THE VICOR CAN CAUSE EXCESSIVE ACOUSTIC NOISE TO BE COUPLED FROM THE VICOR THROUGH THE HOUSING TO THE HYDROPHONE.

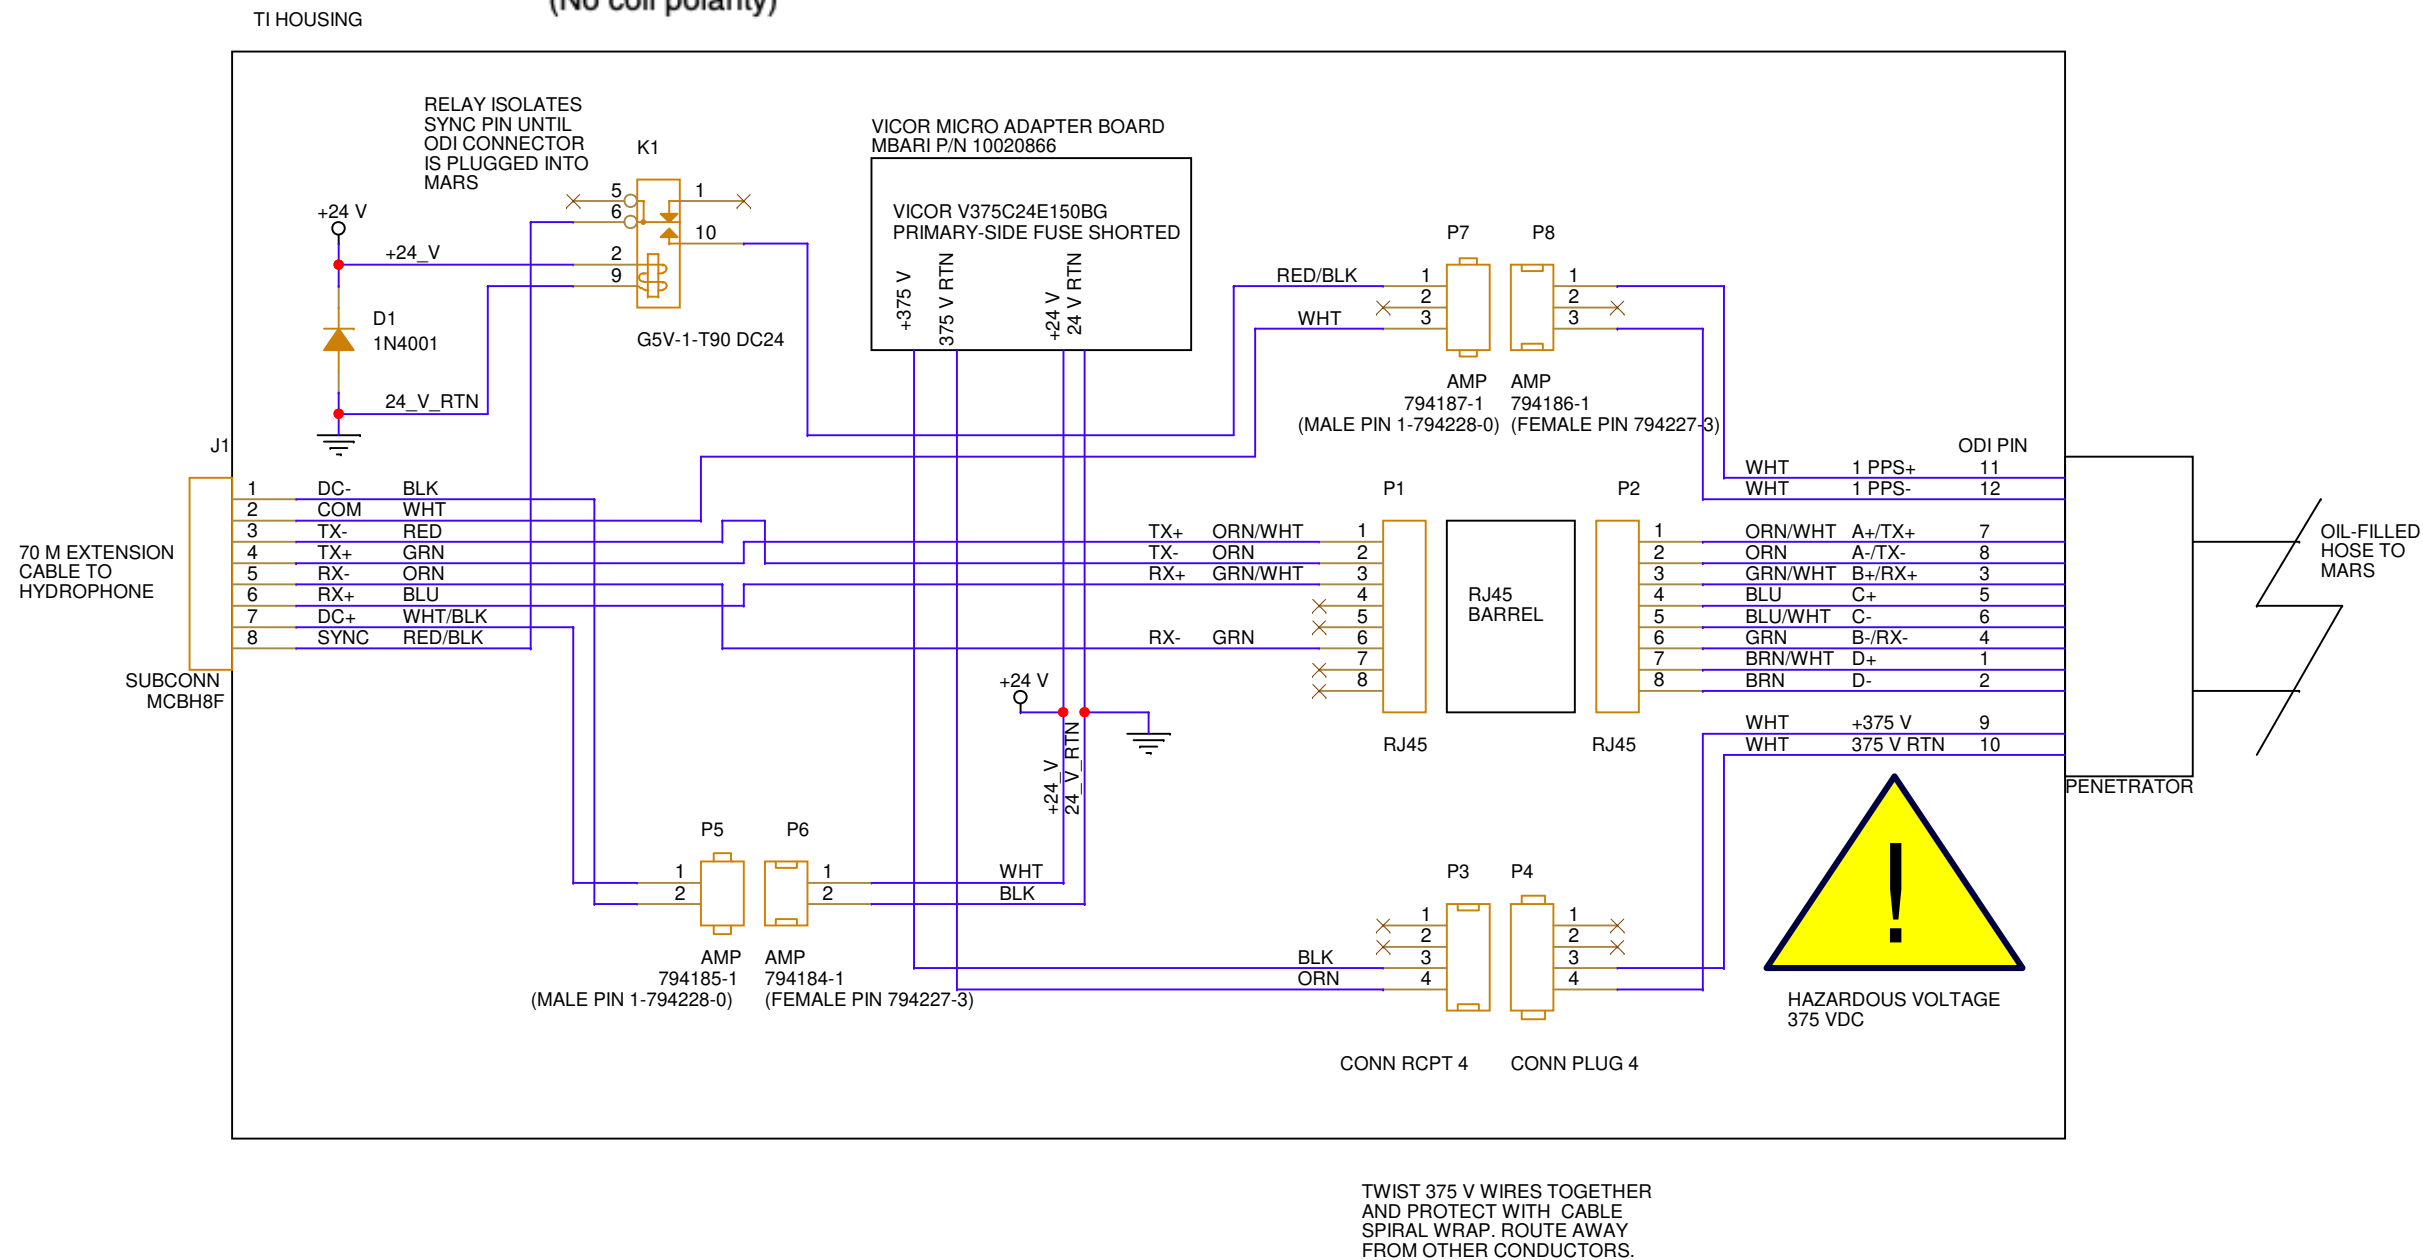

Engineer: P McGill		
Title MARS Soundscape Hydrophone: MARS Interface		
Size B	Document Number <Doc>	Rev 1.2.0
Date:	Monday, March 24, 2025	Sheet 1 of 1