


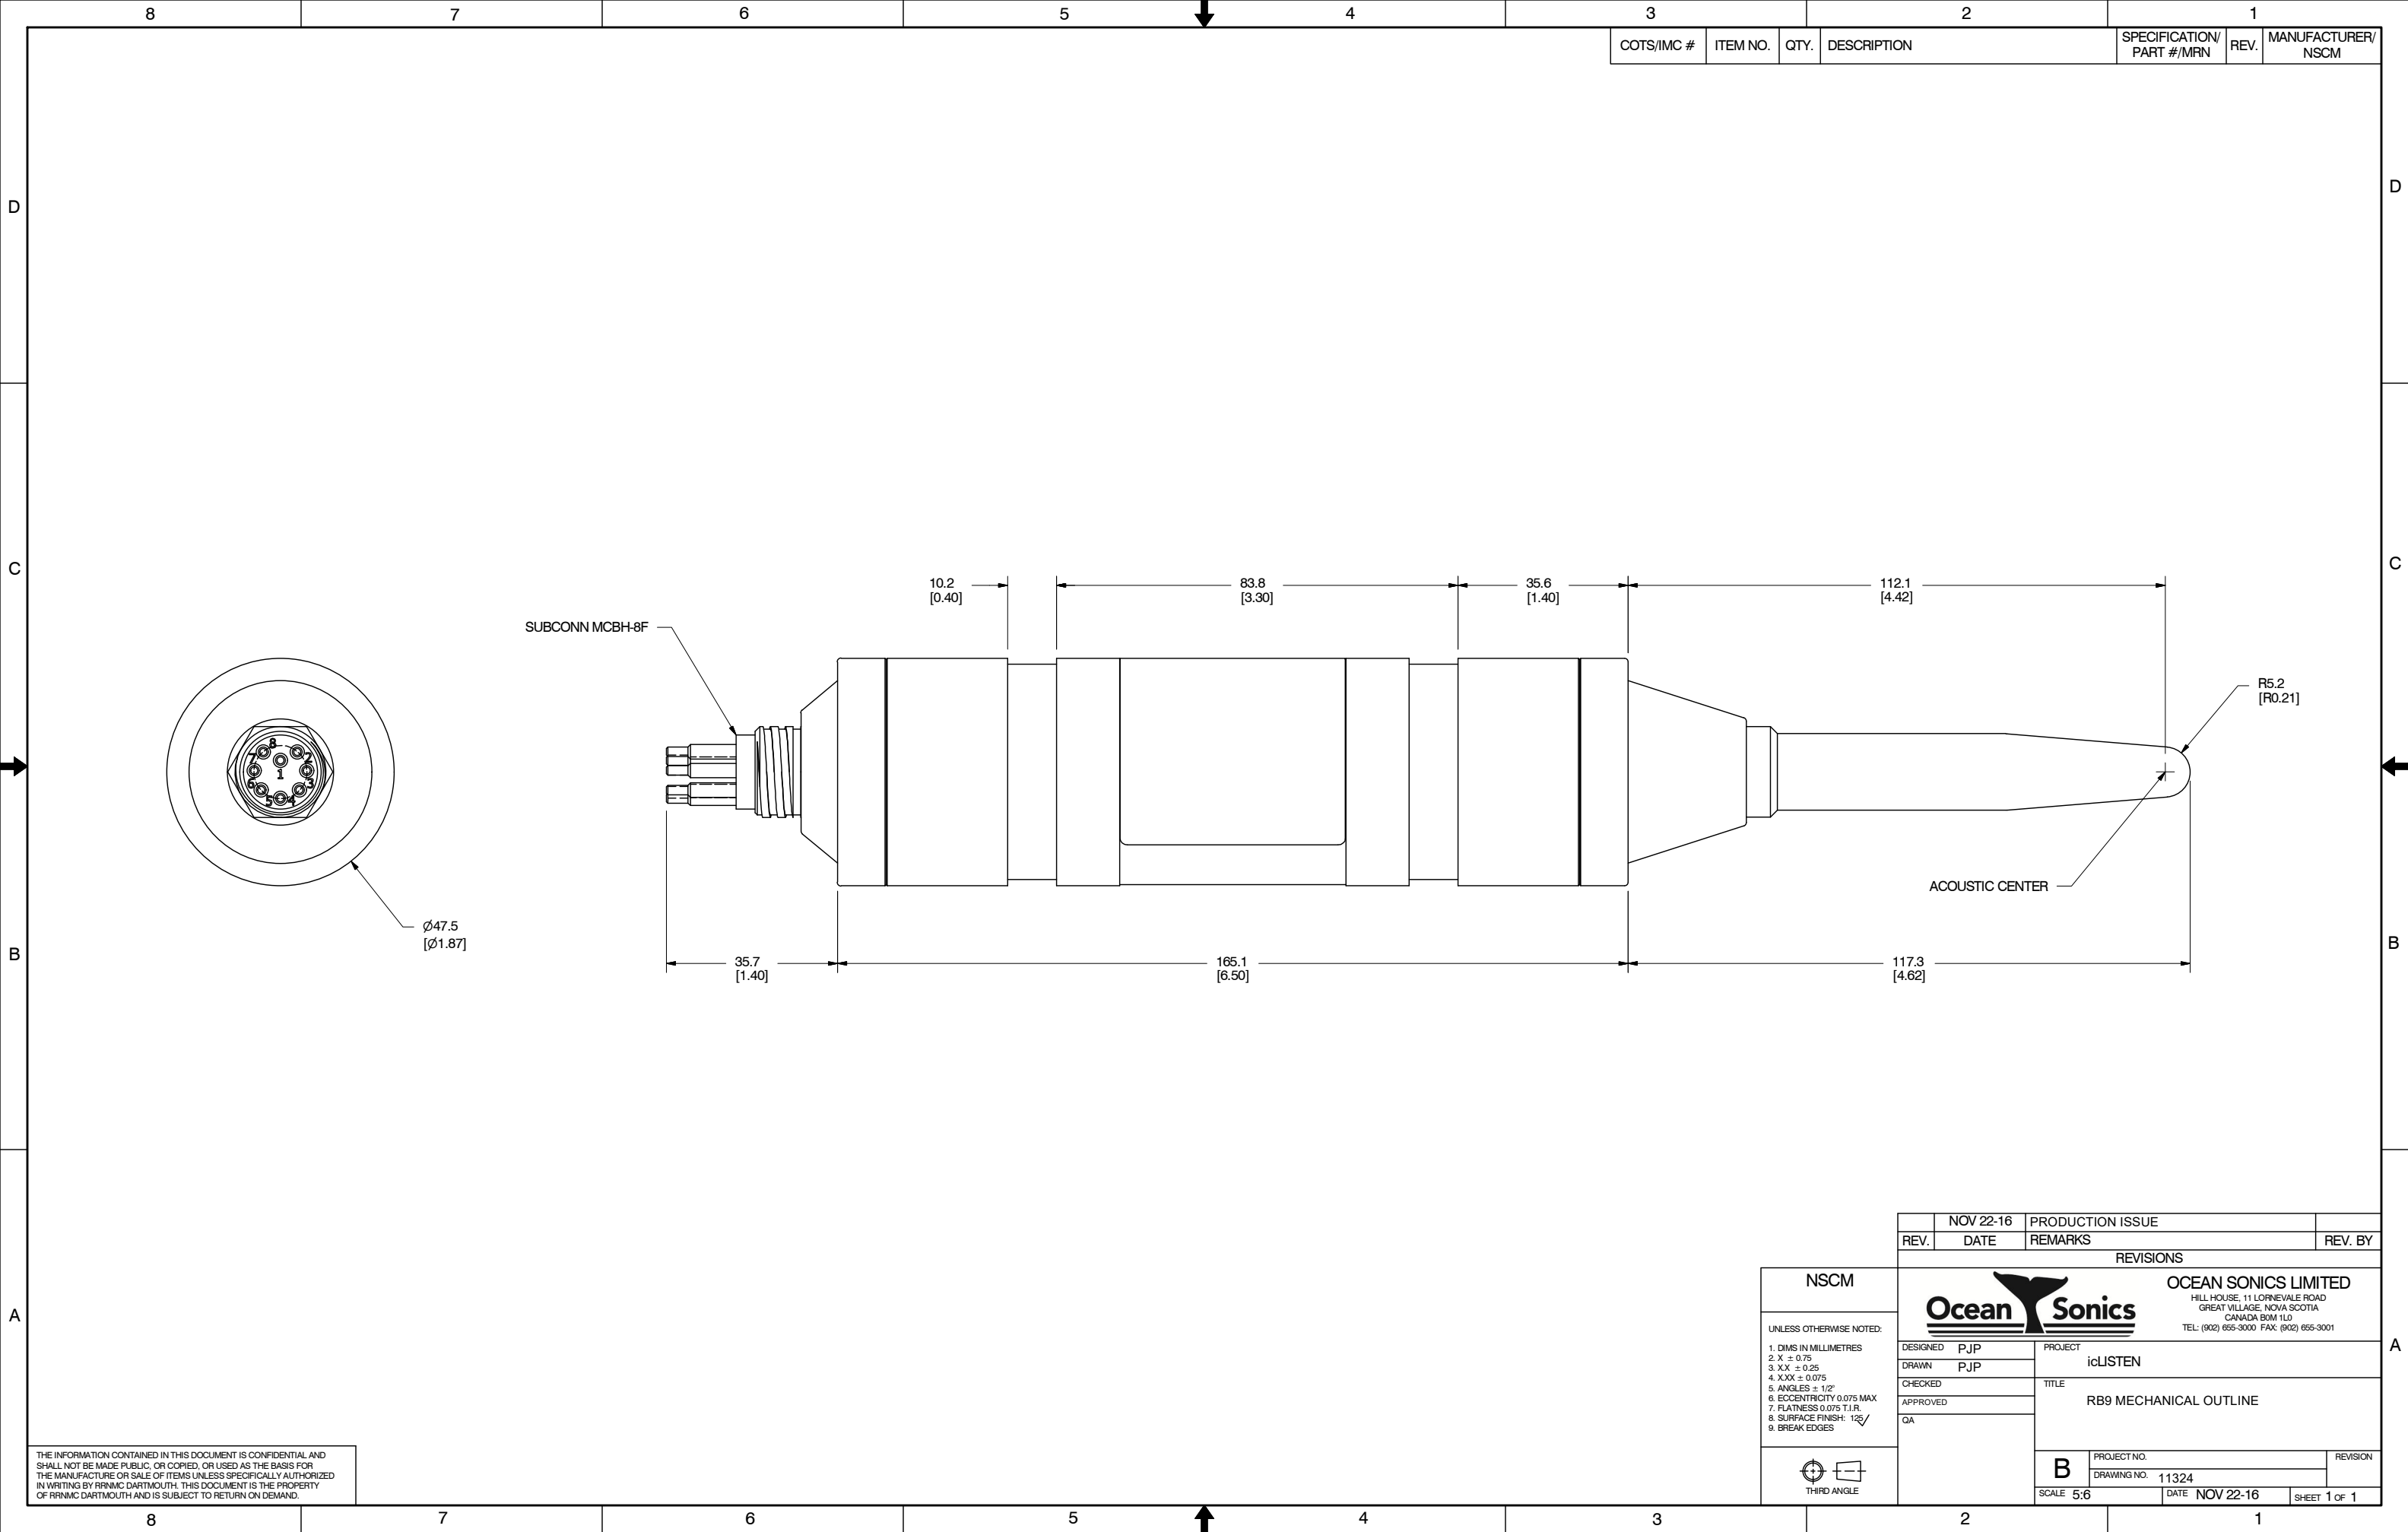

THE INFORMATION CONTAINED IN THIS DOCUMENT IS CONFIDENTIAL AND SHALL NOT BE MADE PUBLIC, OR COPIED, OR USED AS THE BASIS FOR THE MANUFACTURE OR SALE OF ITEMS UNLESS SPECIFICALLY AUTHORIZED IN WRITING BY RRIMC DARTMOUTH. THIS DOCUMENT IS THE PROPERTY OF RRIMC DARTMOUTH AND IS SUBJECT TO RETURN ON DEMAND.

		NOV 22-16	PRODUCTION ISSUE		
REV.		DATE	REMARKS		REV. BY
REVISIONS					
NSCM			OCEAN SONICS LIMITED		
UNLESS OTHERWISE NOTED: 1. DIMS IN MILLIMETRES 2. X ± 0.75 3. XX ± 0.25 4. XXX ± 0.075 5. ANGLES ± 1/2° 6. ECCENTRICITY 0.075 MAX 7. FLATNESS 0.075 T.I.R. 8. SURFACE FINISH: 125/ 9. BREAK EDGES			HILL HOUSE, 11 LORNEVALE ROAD GREAT VILLAGE, NOVA SCOTIA CANADA B0M 1L0 TEL: (902) 655-3000 FAX: (902) 655-3001		
			DESIGNED	PJP	PROJECT
			DRAWN	PJP	icLISTEN
			CHECKED		TITLE
THIRD ANGLE			APPROVED		RB9 MECHANICAL OUTLINE
			QA		
			B	PROJECT NO.	REVISION
				DRAWING NO. 11324	
			SCALE 5:6	DATE NOV 22-16	SHEET 1 of 1