
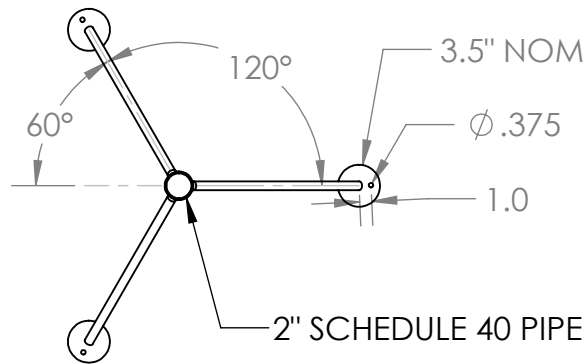
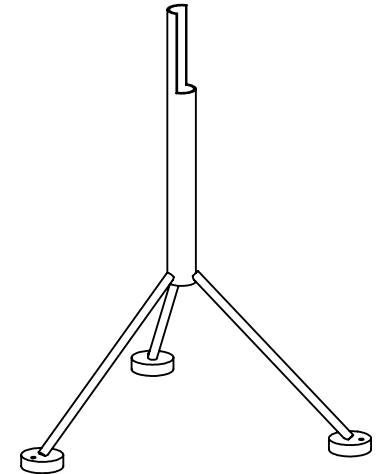
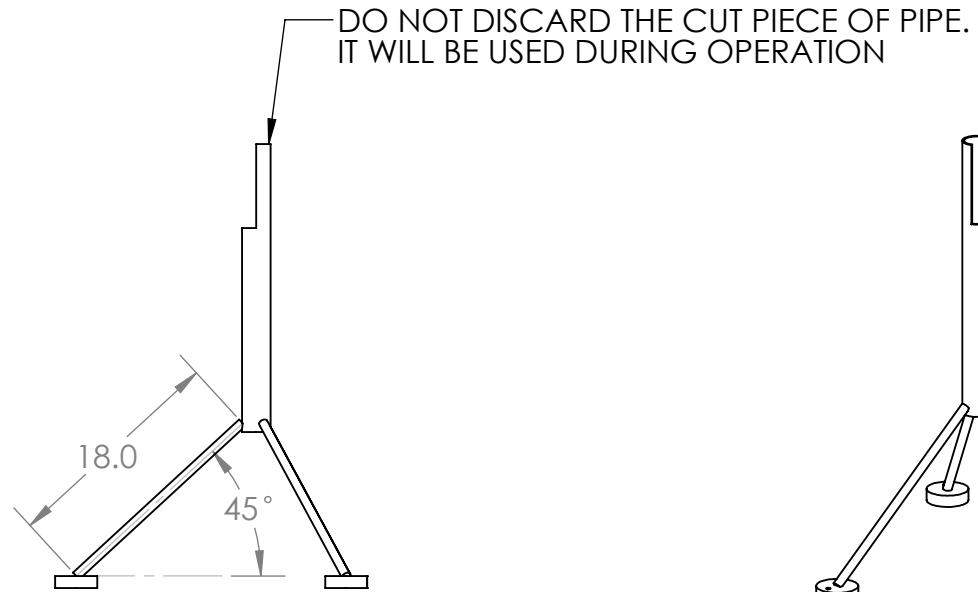


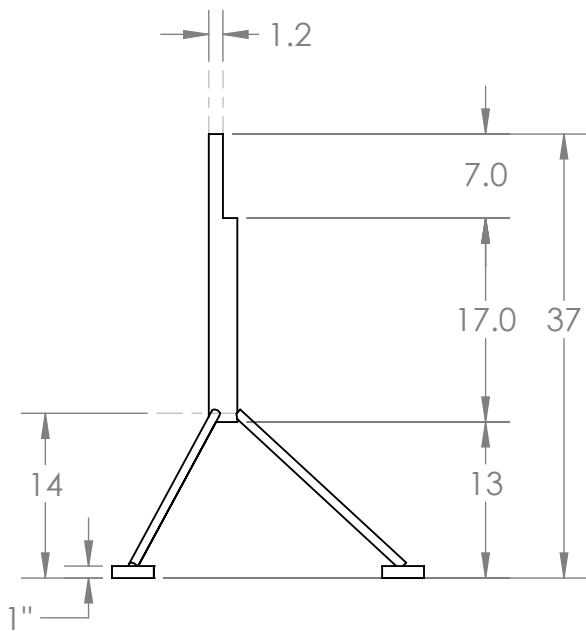

NOTE: BREAK ALL SHARP EDGES. TRIPOD LEGS NOT TO EXTEND INTO PIPE.

FABRICATOR TO RECOMMEND WELDS. ALL WELDS TO BE SEALED, AND COMPLETE FRAME TO BE PREPPED FOR PAINTING

UNLESS OTHERWISE SPECIFIED:		TITLE:	
DIMENSIONS ARE IN INCHES TOLERANCES: ONE PLACE DECIMAL ± 0.1 TWO PLACE DECIMAL ± 0.010 THREE PLACE DECIMAL ± 0.005		Tripod	
MATERIAL	SIZE	DWG. NO.	QTY
	Mild Steel		4
SCALE: 1:16		SHEET 1 OF 1	