


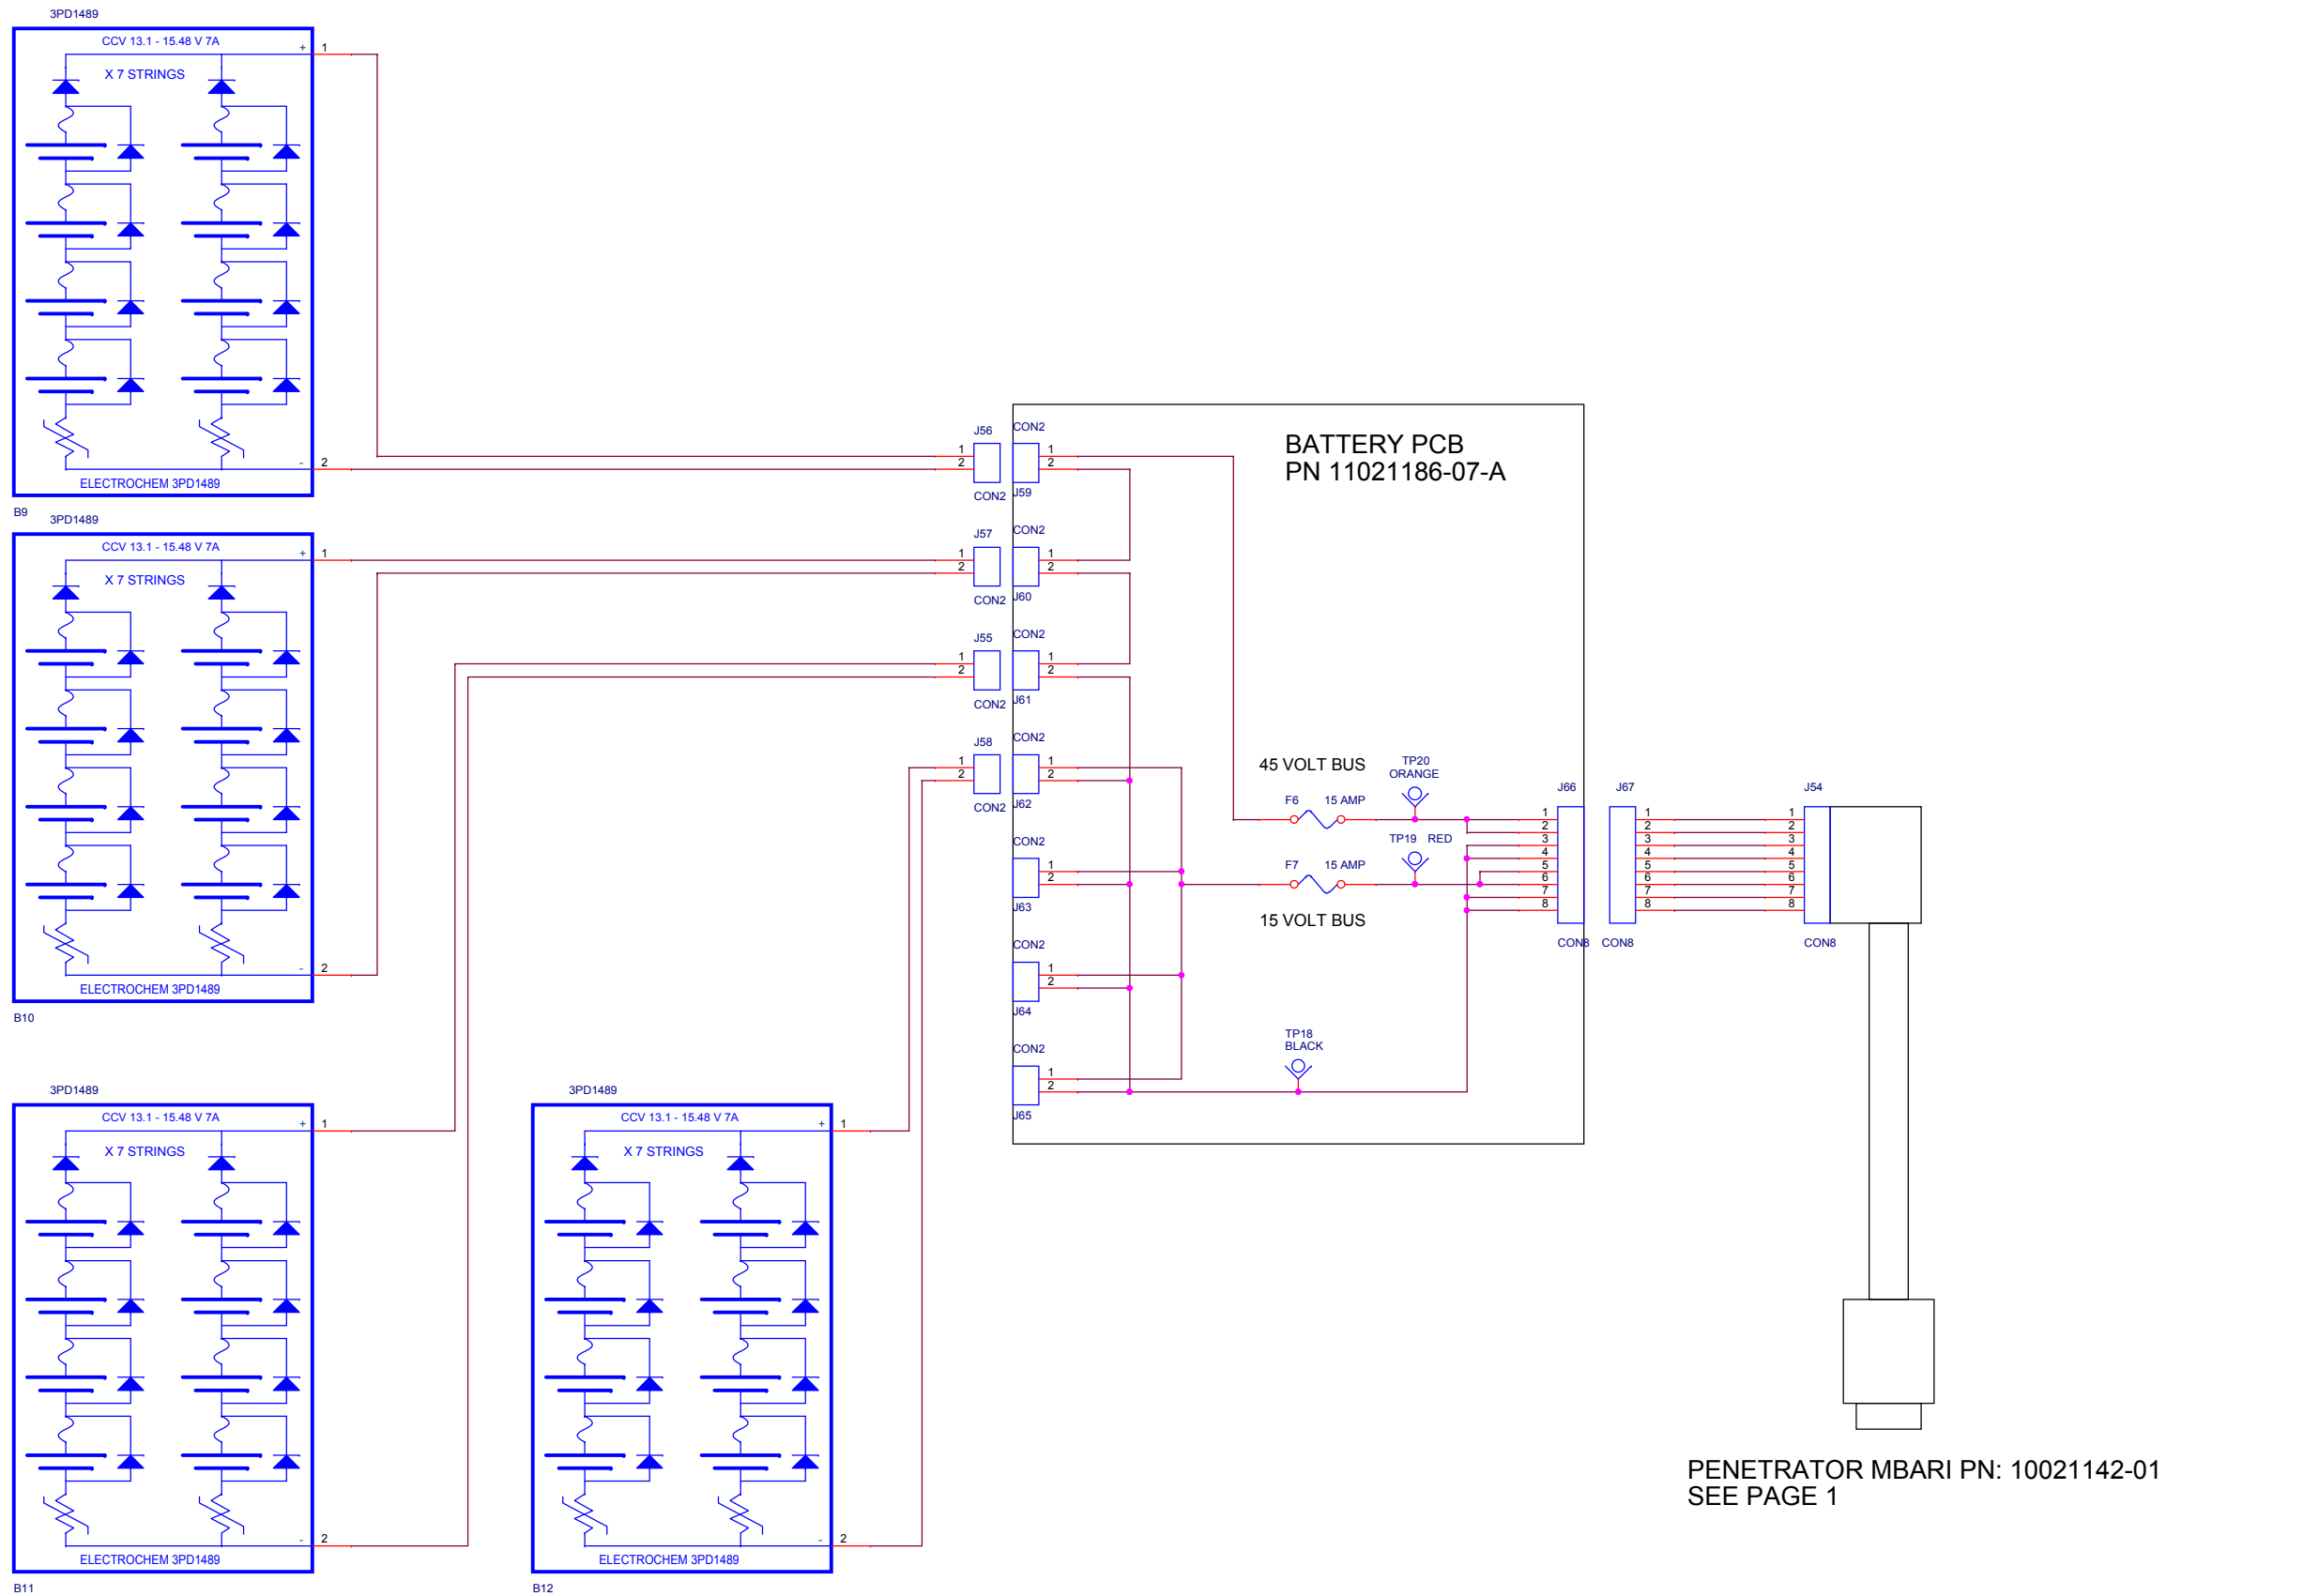

PENETRATOR MBARI PN: 10021142-01
SEE PAGE 1

REVISION HISTORY

- A - 10JUN15 INITIAL RELEASE
- B - 31AUG15 Corrected battery part.

1 PACK - NOMINAL OUTPUT 14.4 VDC
3 PACKS IN SERIES - NOMINAL OUTPUT 43.2 VDC

MONTEREY BAY AQUARIUM RESEARCH INSTITUTE

7700 SANDHOLDT ROAD

MOSS LANDING, CA 95039

PHONE (831) 775-1700

www.mbari.org

COPYRIGHT © 2014 MBARI

MAY NOT BE COPIED WITHOUT PERMISSION

MBARI

Title

CCE BATTERY SPHERE TYPE A (14 & 40 VOLT) WIRING

Size	Engineer: Mark Chaffey	Number	Rev
C	EMAIL: chma@mbari.org (831) 775-1708	10021142-02-B	B
Date:	Monday, August 31, 2015	Filename	Sheet 1 of 1