


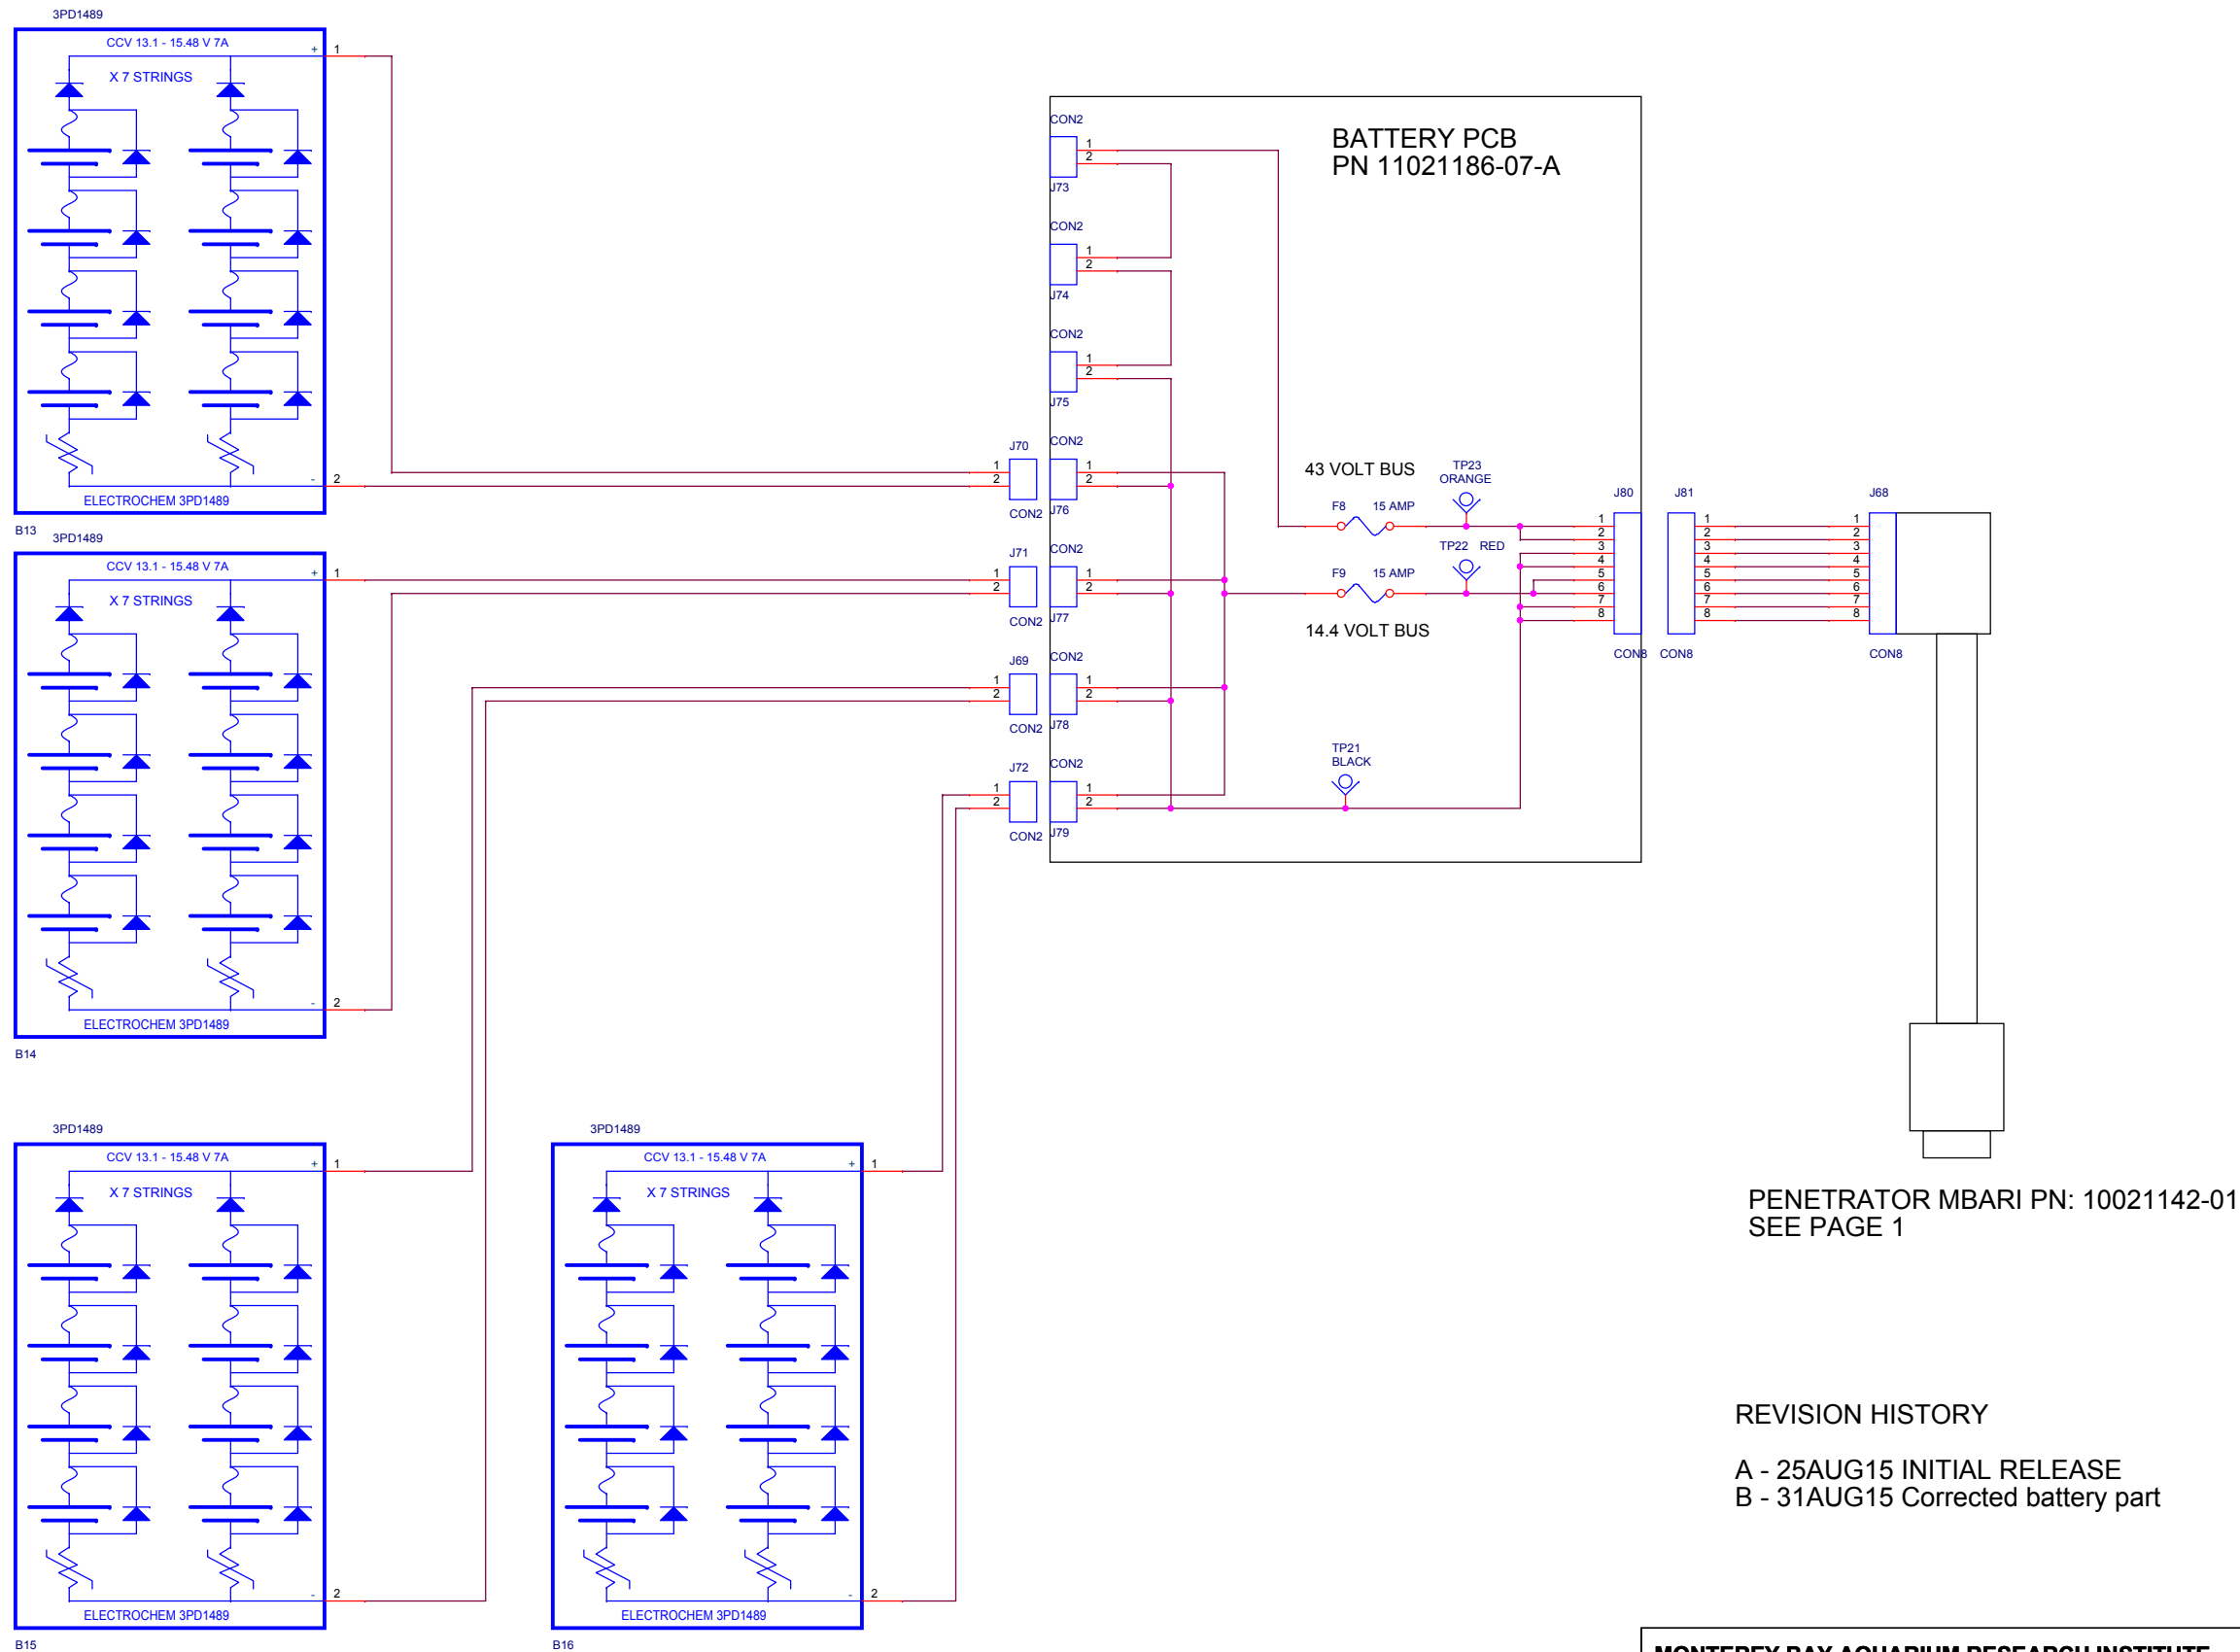

4 PACKS IN PARALLEL - NOMINAL OUTPUT 14.4 VDC

REVISION HISTORY

- A - 25AUG15 INITIAL RELEASE
- B - 31AUG15 Corrected battery part

MONTEREY BAY AQUARIUM RESEARCH INSTITUTE
7700 SANDHOLDT ROAD
MOSS LANDING, CA 95039
PHONE (831) 775-1700 www.mbari.org
COPYRIGHT © 2014 MBARI
MAY NOT BE COPIED WITHOUT PERMISSION



Title**CCE BATTERY SPHERE TYPE B (14 VOLT) WIRING**

Size C	Engineer Mark Chaffey EMAIL: chma@mbari.org (831) 775-1708	Number 10021142-03-B	Rev B
Date Monday, August 31, 2015	Filename <Filename>	Sheet 1 of 1	