
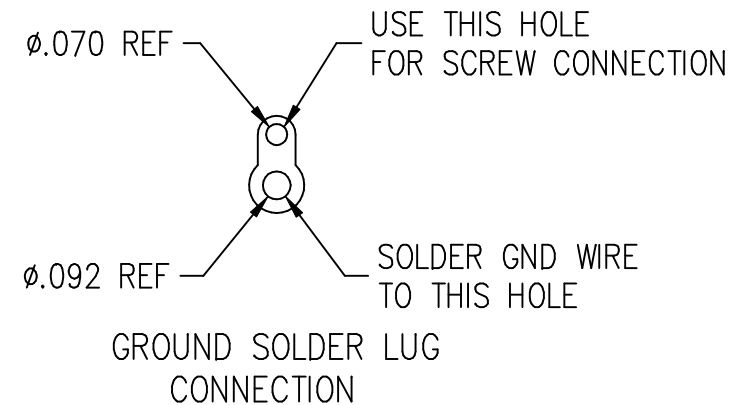
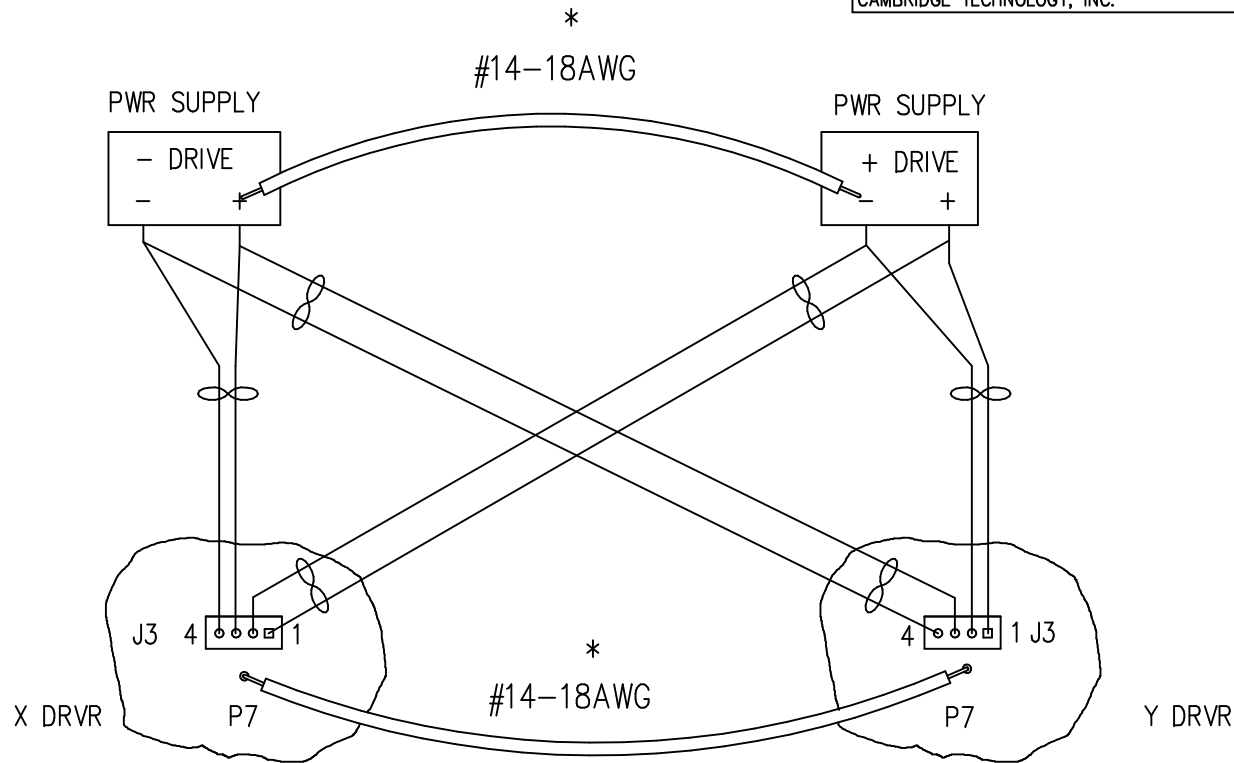


These drawings and specifications are the property of CAMBRIDGE TECHNOLOGY and shall not be reproduced, or copied, or used as the basis for the manufacture, or sale of apparatus without the written permission of CAMBRIDGE TECHNOLOGY, INC.

REVISION				
ECO	REV	DESCRIPTION	APPR	DATE
4432	B	GND LUG INFO ADDED	PTH	09/08

 

* CONNECT HEAVY WIRE BETWEEN BOTH GROUNDS AS SHOWN TO AVOID STRONG COUPLING BETWEEN CHANNELS.

	UNLESS OTHERWISE SPECIFIED TOLERANCES .XX±.010 .XXX±.005 () INDICATES mm ANGLES± 0°-30' SURFACE ROUGHNESS 63✓ BREAK ALL SHARP EDGES	DRN		CAMBRIDGE TECHNOLOGY, INC. 125 MIDDLESEX TURNPIKE BEDFORD, MA. 01730-1409 – USA	
		DES		671 POWER CONNECTIONS	
		CHK			
		ENG			
		APPR			
		PROJECTION		D05820	
					
	MATERIAL	REVISION			
	FINISH	B			
USED ON				SCALE	SHEET OF