
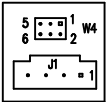


REVISION				
ECO	REV	DESCRIPTION	APPR	DATE

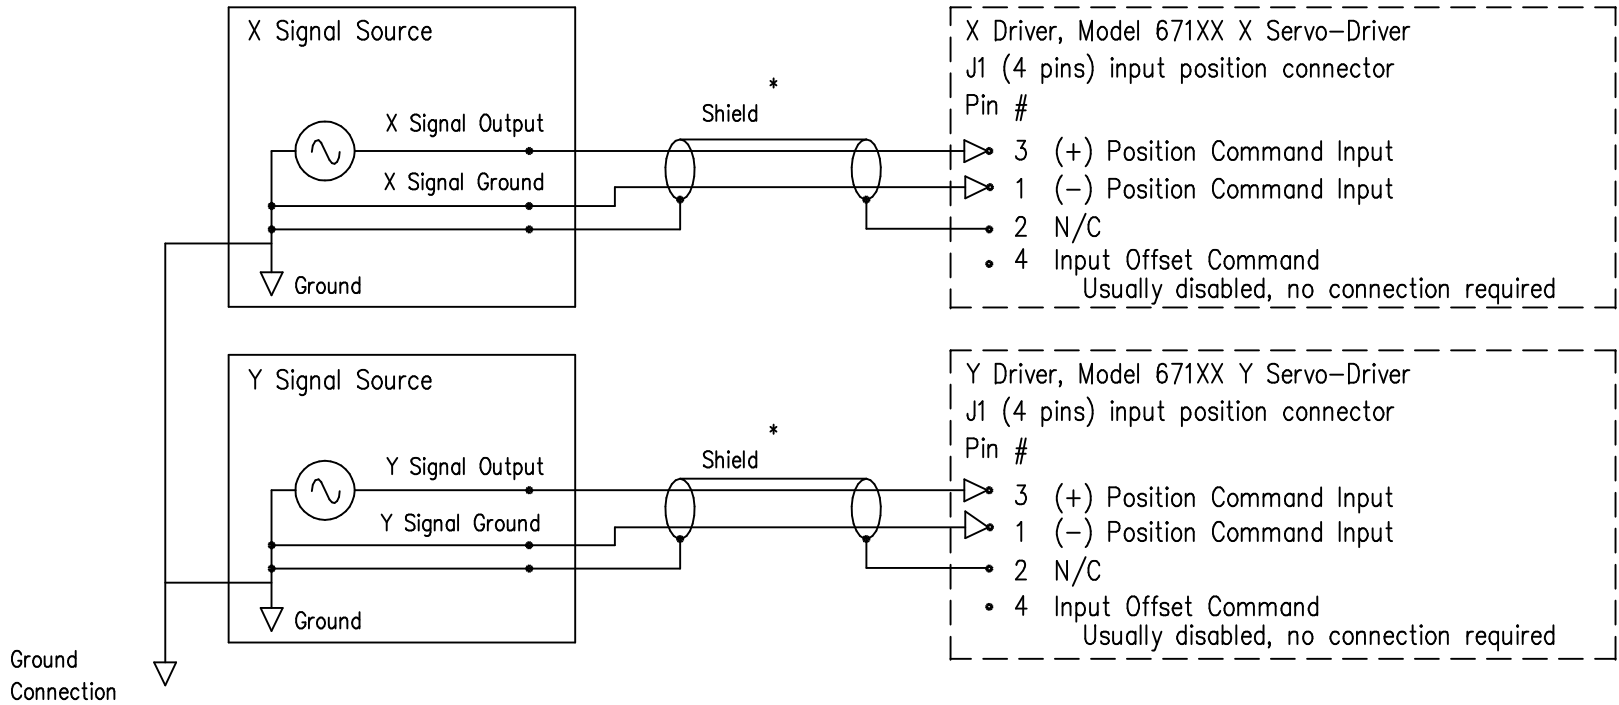

671XX Jumper
Pins 1-3

* IF SHIELDED WIRE IS NOT AVAILABLE, USE A THIRD WIRE, THEN TWIST ALL THREE WIRES TO PROVIDE SOME LEVEL OF SHIELDING. THIRD WIRE IS ALWAYS NECESSARY.

NOTE: GROUND WIRE BETWEEN BOTH P7'S ON THE TWO BOARDS MUST BE CONNECTED OR STRONG COUPLING BETWEEN CHANNELS WILL RESULT. SEE POWER CONNECTIONS DRAWING D05820

	UNLESS OTHERWISE SPECIFIED TOLERANCES .XX0 = $\pm .010$.XXX = $\pm .005$ () INDICATES mm ANGLES $\pm 0^{\circ}-30^{\circ}$ SURFACE ROUGHNESS $\sqrt{63}$ BREAK ALL SHARP EDGES	DRN		CAMBRIDGE TECHNOLOGY, INC. 125 MIDDLESEX TURNPIKE BEDFORD, MA. 01730-1409 - USA
		DES		
		CHK		
		ENG		
		APPR		
	MATERIAL	PROJECTION		SIGNAL CONNECTIONS
	FINISH	REVISION	A	
USED ON				
				D05819
				SCALE SHEET OF