


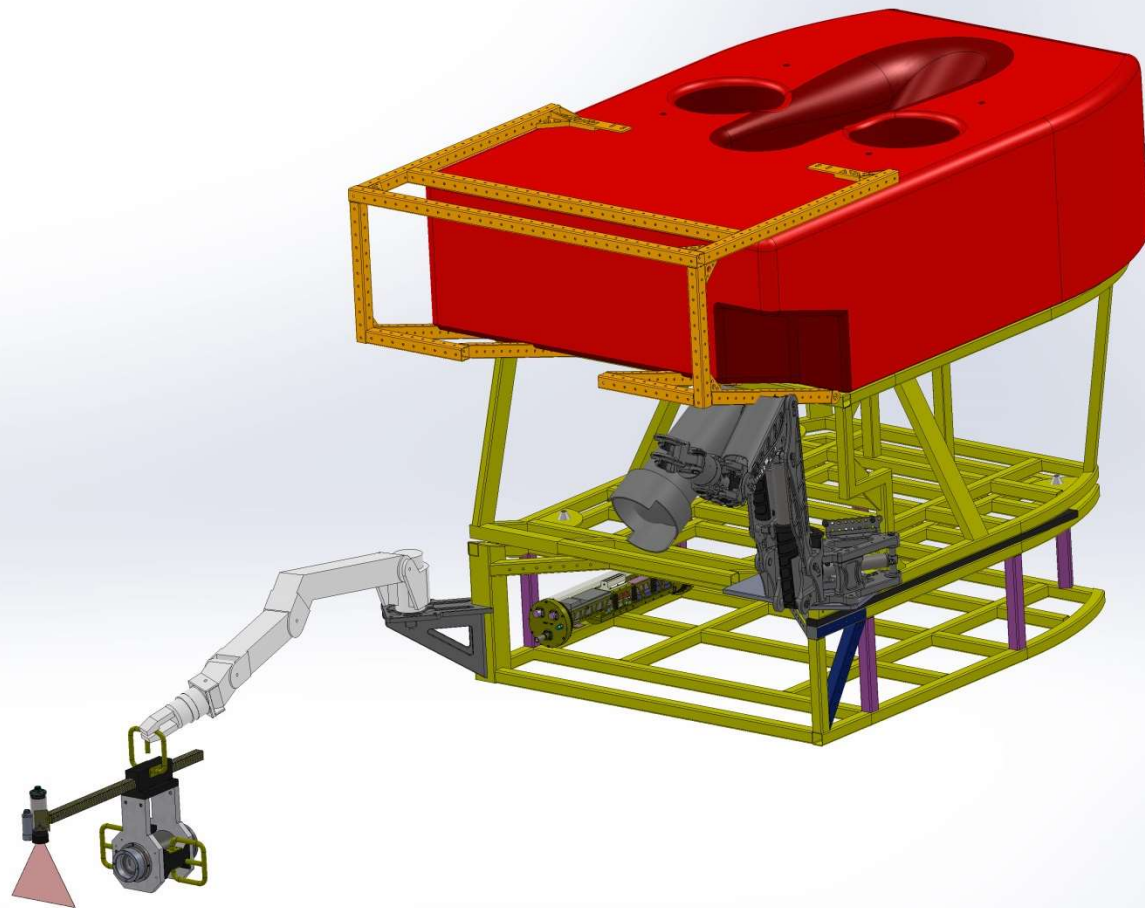


Coherent Laser Assembly







Coherent Laser PWR Can

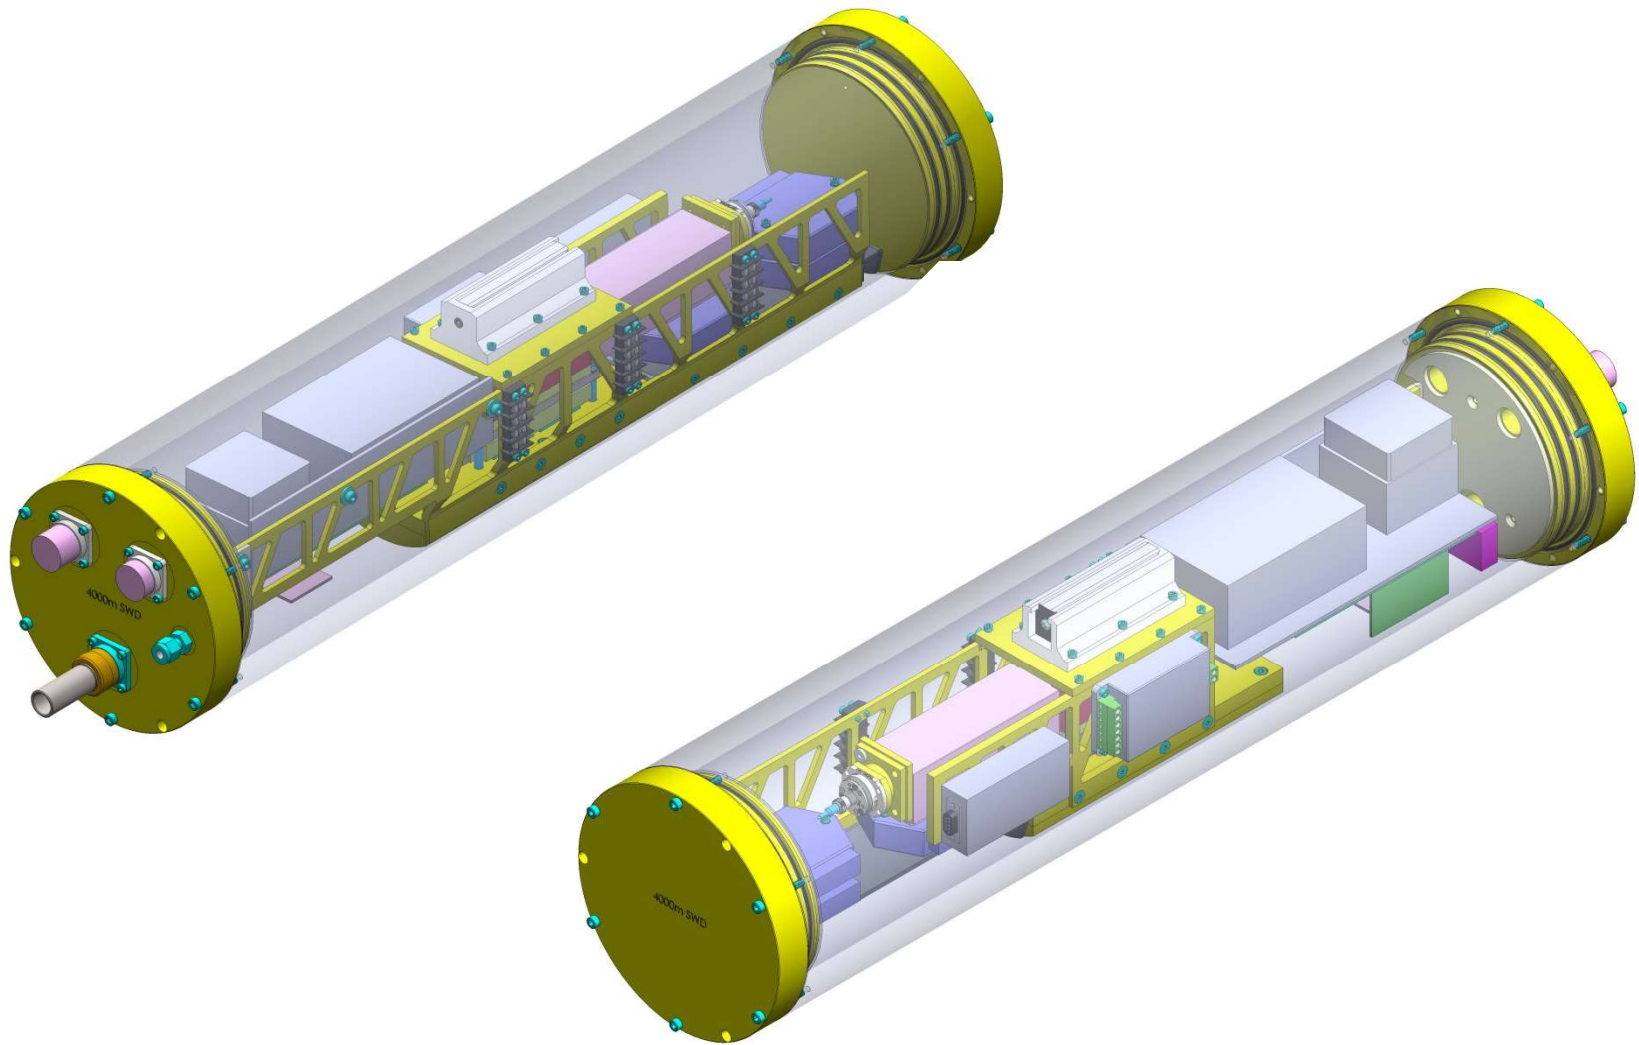




Laser Remote Head

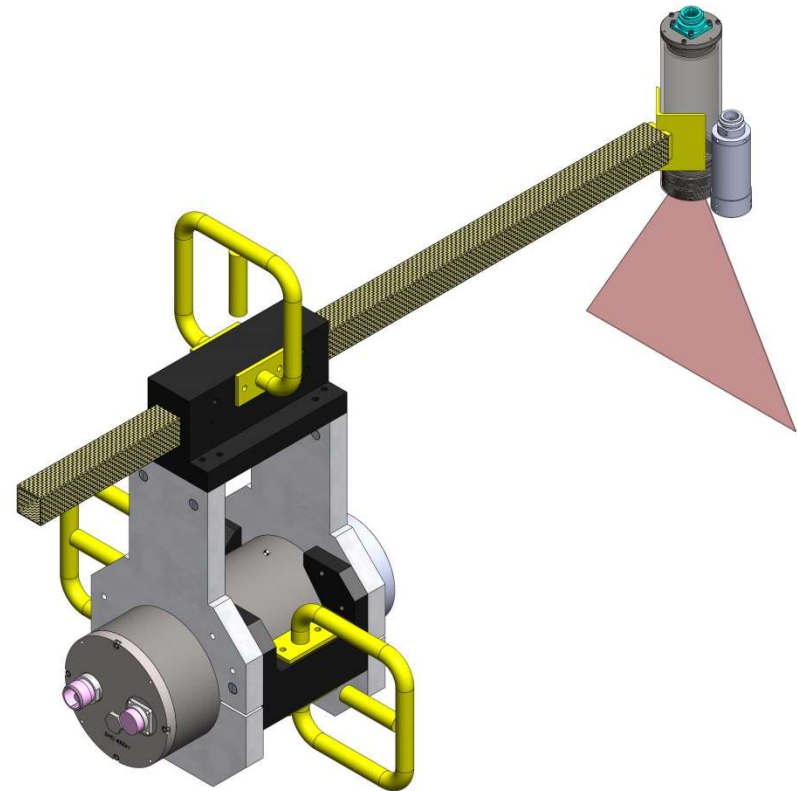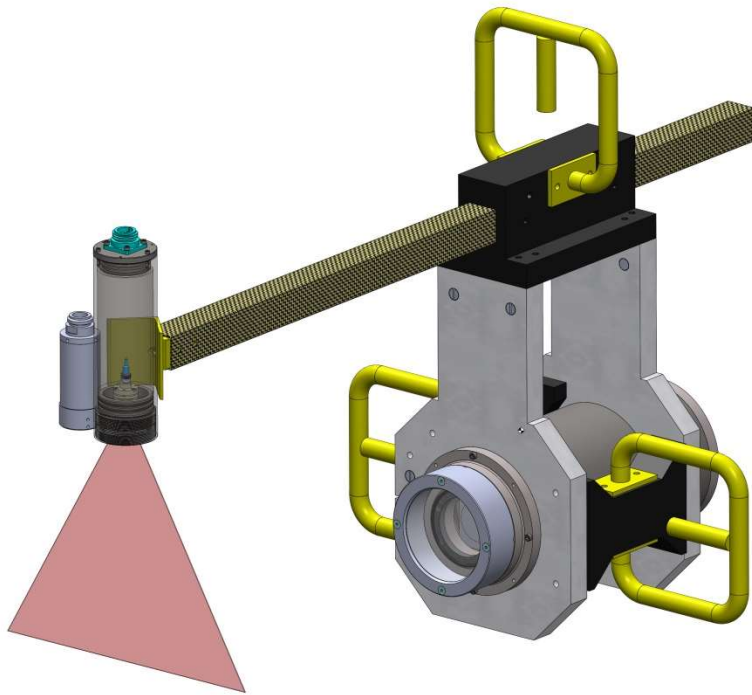




Comp'd Fiber Assembly

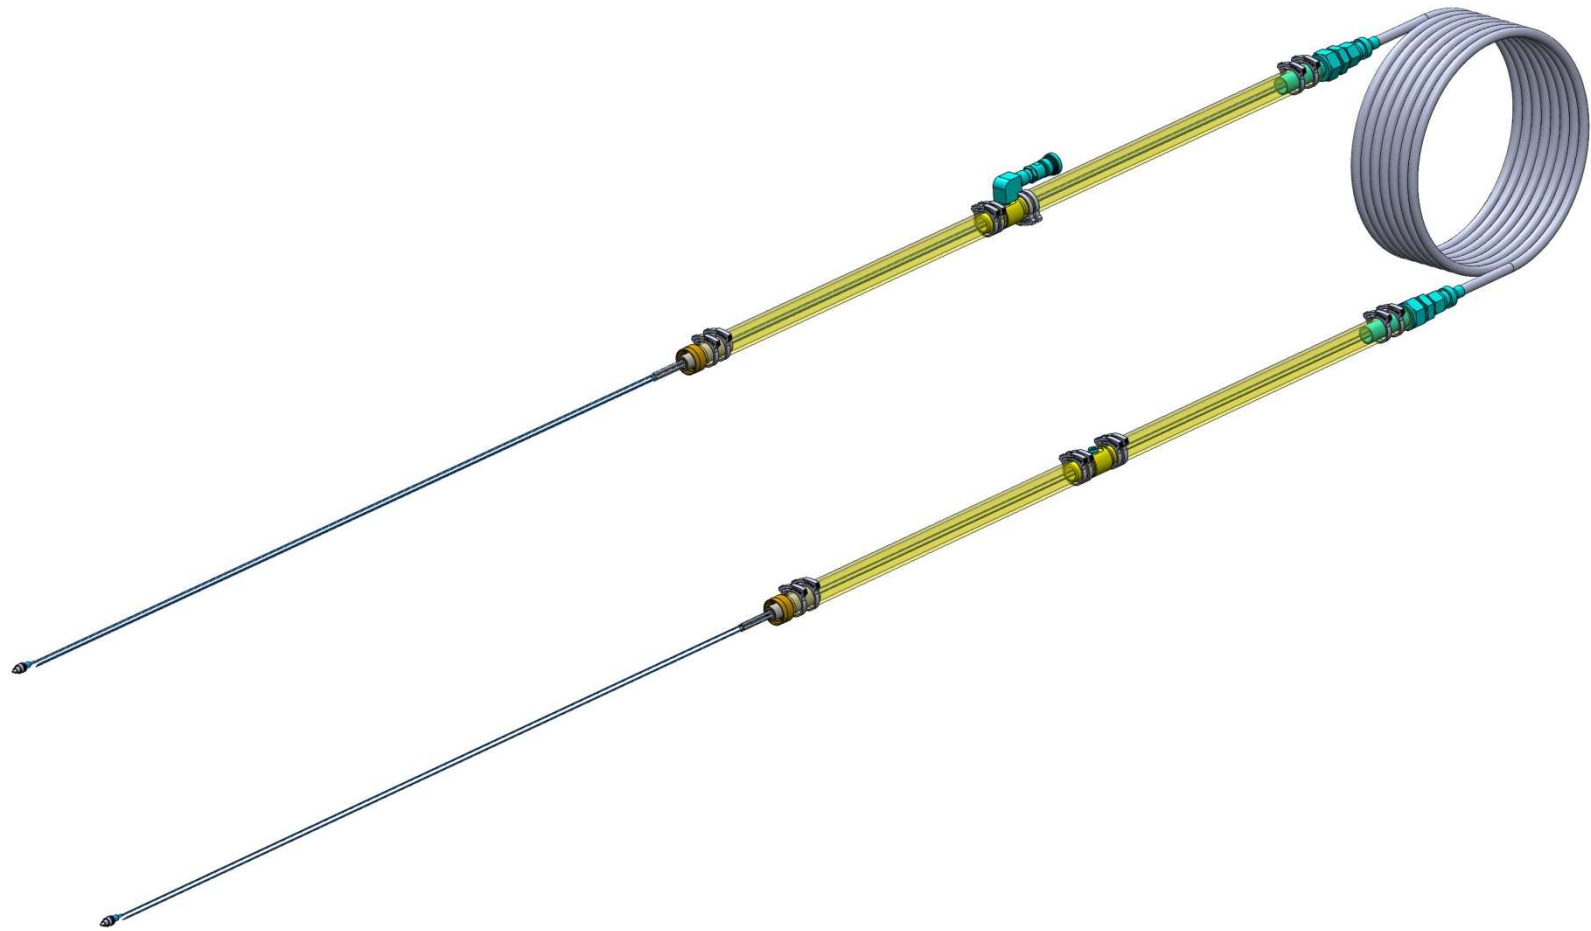



Comp'd Fiber Assembly

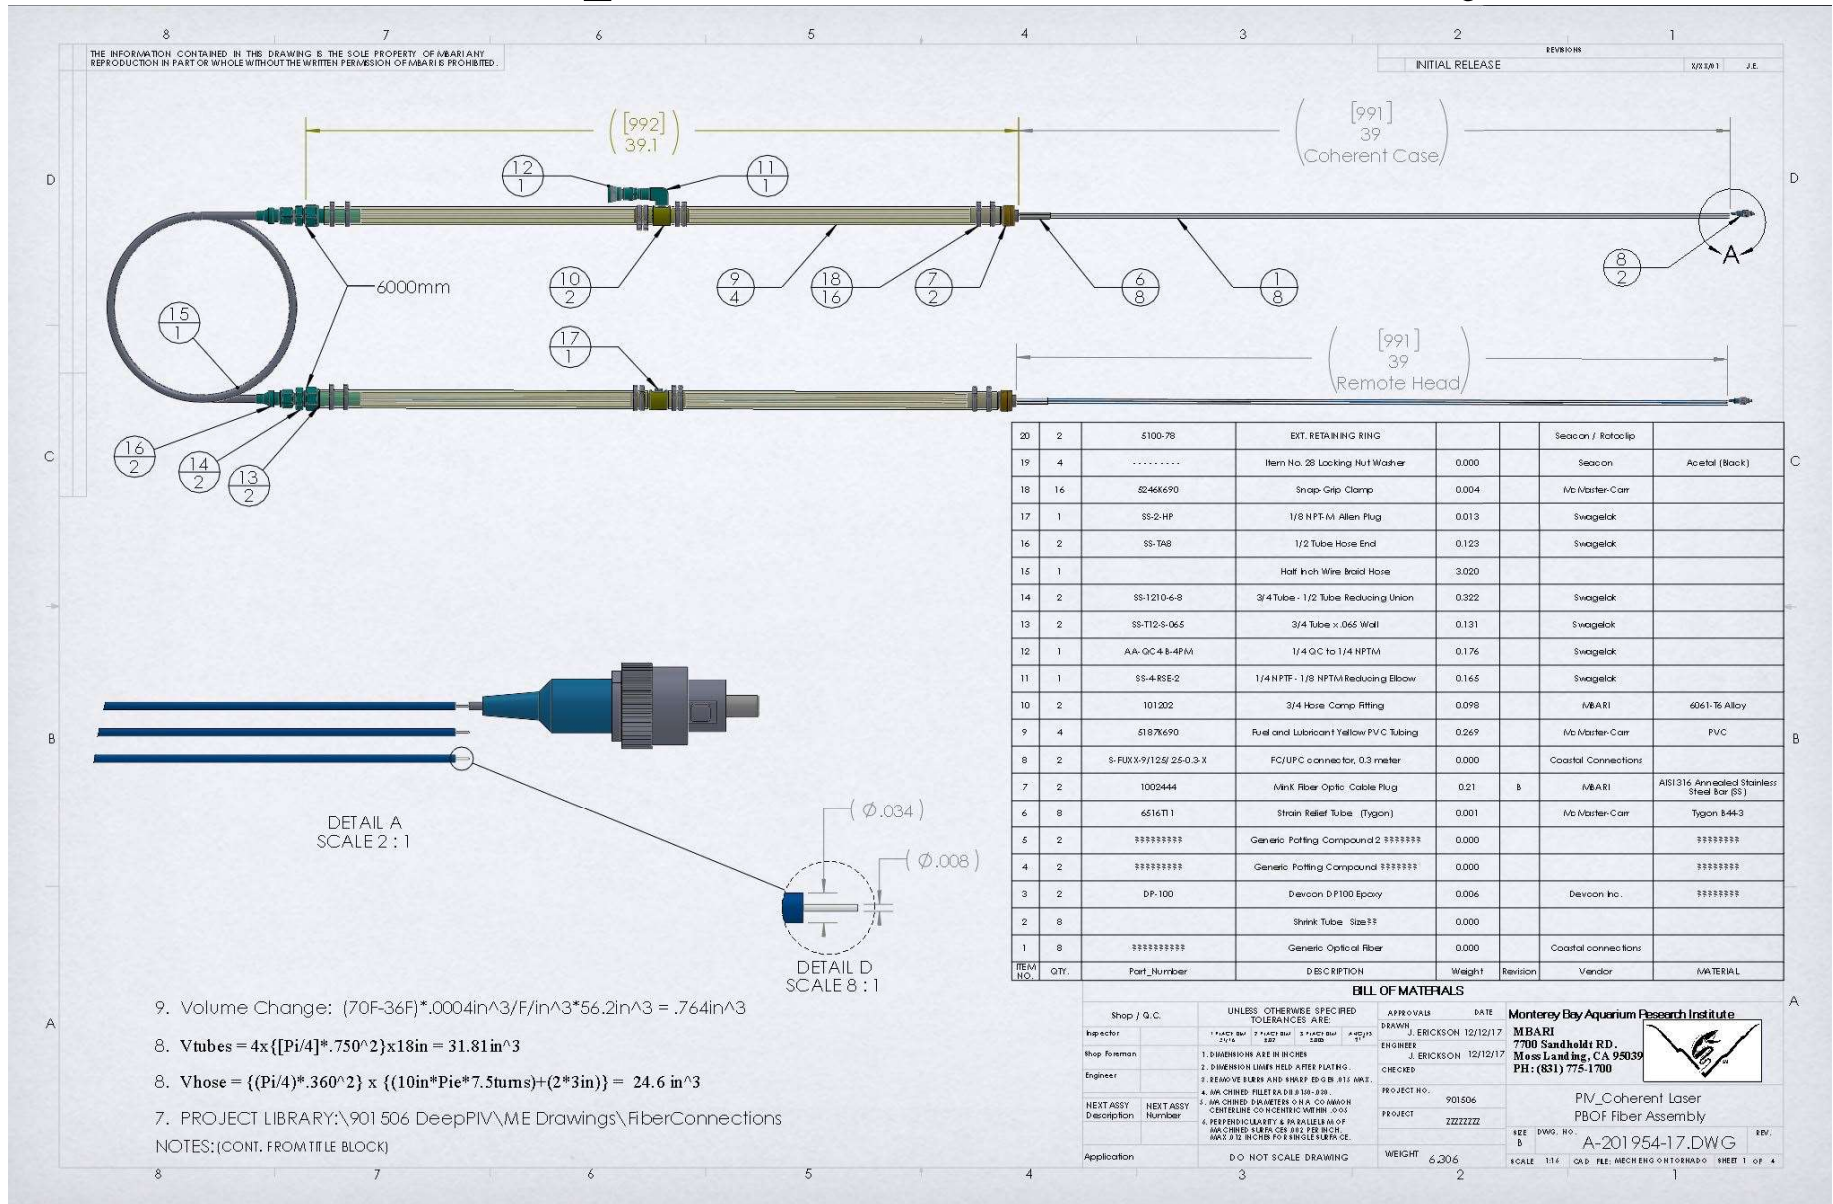



Potted Fiber Term.

