



Cable PN# Subconn Whip
Length = 3 Meters

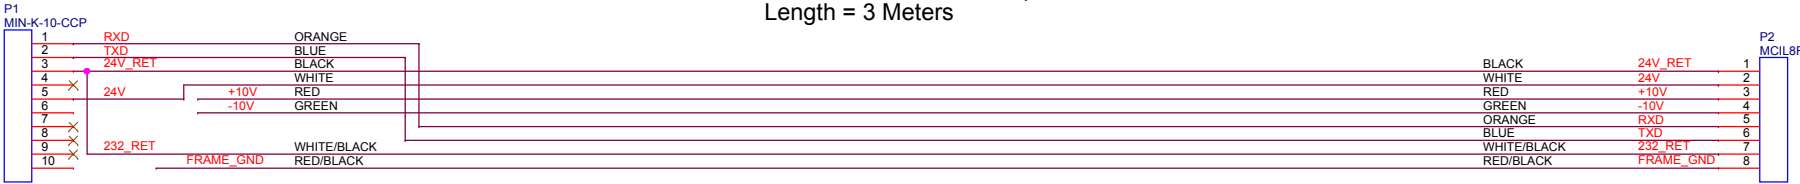

To Ricketts/Ventana
Science Port

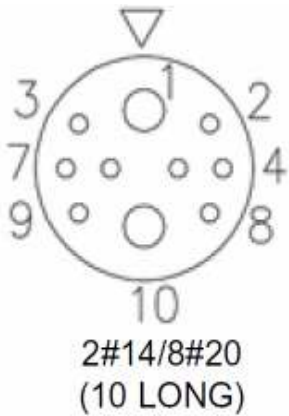

- SeaConn Pin Ratings:
- 01: 14AWG
 - 02: 20AWG
 - 03: 20AWG
 - 04: 20AWG
 - 05: 20AWG
 - 06: 20AWG
 - 07: 20AWG
 - 08: 20AWG
 - 09: 20AWG
 - 10: 14AWG

MONTEREY BAY AQUARIUM RESEARCH INSTITUTE

7700 SANDHOLDT ROAD

MOSS LANDING, CA 95039

(831) 775-1700 www.mbari.org

Copyright MBARI 2000

Title DeepPIV W4 Cable: Vehicle to Dye Injector			Number 100221114	
Size B	Engineer Chad Key	Layout <Layout Eng.>	Filename <Filename>	Rev B
	Date: Thursday, March 03, 2016		Sheet 1 of 1	