



Laserglow
LRS-0671-P10-01000-05
OEM 671nm Laser
DPSS Laser System Output: >1000mW
12 VDC O.E.M.

p.n.R6710B51X

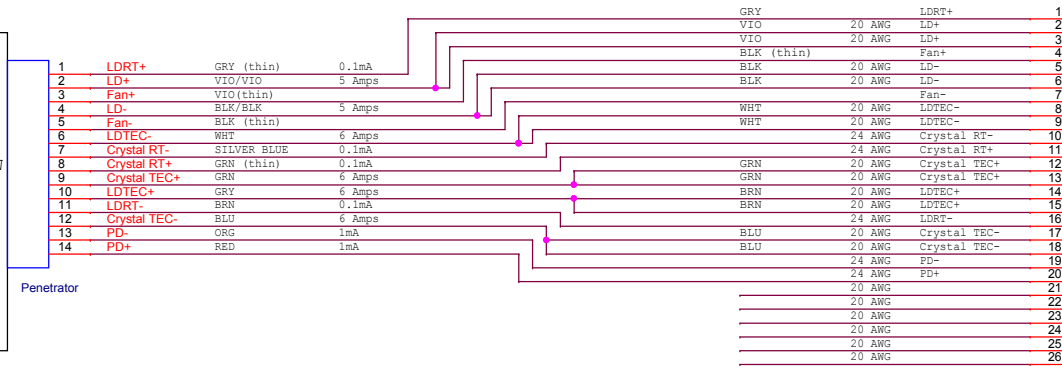

MINM26 FCR
20 AWG Contacts
4A rating for contacts

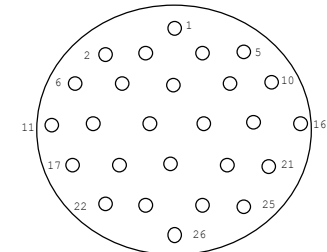

MINM26 FCR
Face View



Monterey Bay Aquarium Research Institute
7700 Sandhold Road, Moss Landing, CA 95039

Engineer <Engineer>	Size B	Document Number <Doc>
Designer <Designer>	Date: Thursday, December 04, 2014	

Title DPIV: Laser Housing		Project <Project>
Part Number <Part Number>	Project File <Project File>	Rev <Rev>
Sheet 1 of 1		