


MINL7BCRL

J75

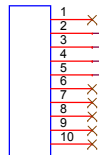

MINK10 FCRL

J71

1725685

12VDC

HUM

TEMP

GND

MBARI
Temp+Hum
Board

J72

1725672

5VDC

TEMP

HUM

GND

W1

Ground [Brown]

W2

Supply [White]

W3

Hum Out [Yellow]

W4




Temp Out [Green]

W5

Shield [Black]

MOD5

HTM2500

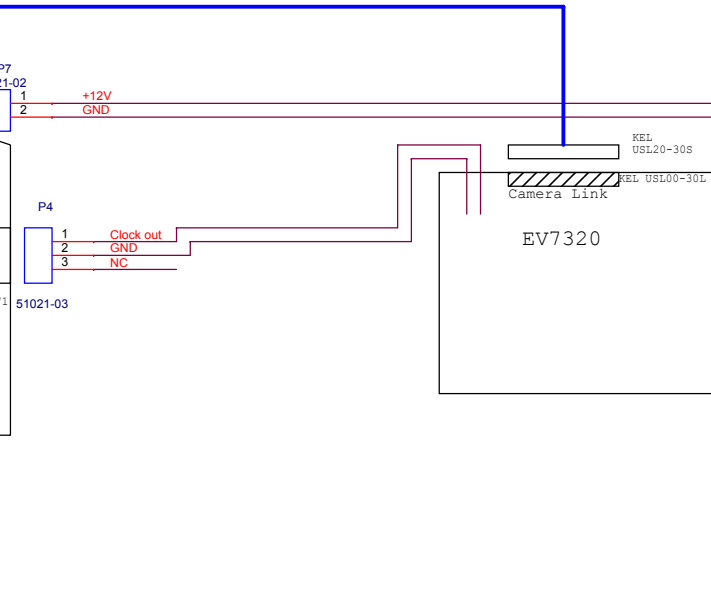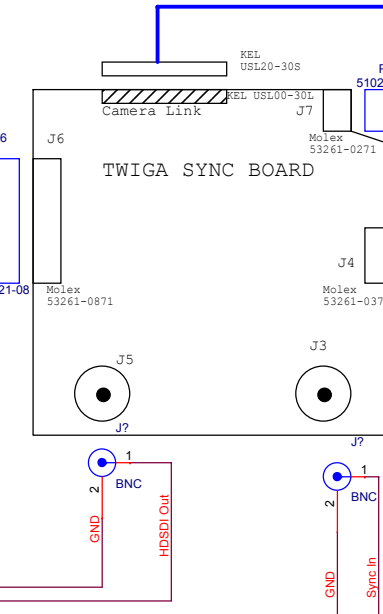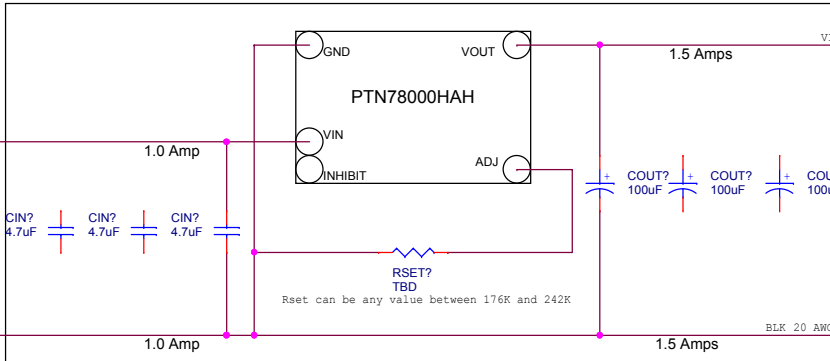

Monterey Bay Aquarium Research Institute
7700 Sandhold Road, Moss Landing, CA 95039

Title		Project	
DPIV: Camera Housing EV7320		901506	
Part Number		Project File	
<Part Number>		<Project File>	
Date: Monday, June 26, 2017		Sheet 0 of 35	