



From Ben E 9/2/20 re Ricketts: Pin 3 is RX pin 4 is TX.
For reference, TX signals transmit FROM the focal 907
, and RX signals are received into the focal 907.

Coax	Coax Center
Coax Shd	Coax Shield
1	24V Return/RS232 COM
2	+24V
3	RS232 TX Com 1
4	RS232 RX Com 1
5	RS232 TX Com 2
6	RS232 TX Com 2

MINL7BCRL

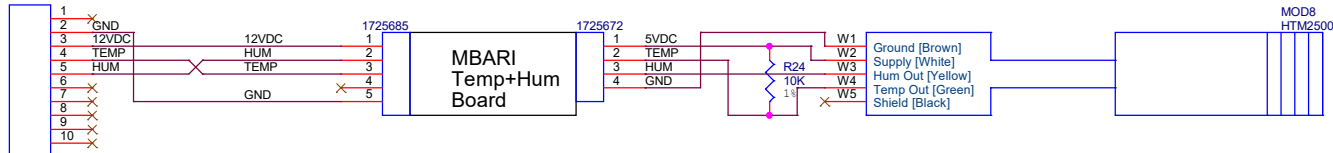

MINK10 FCR

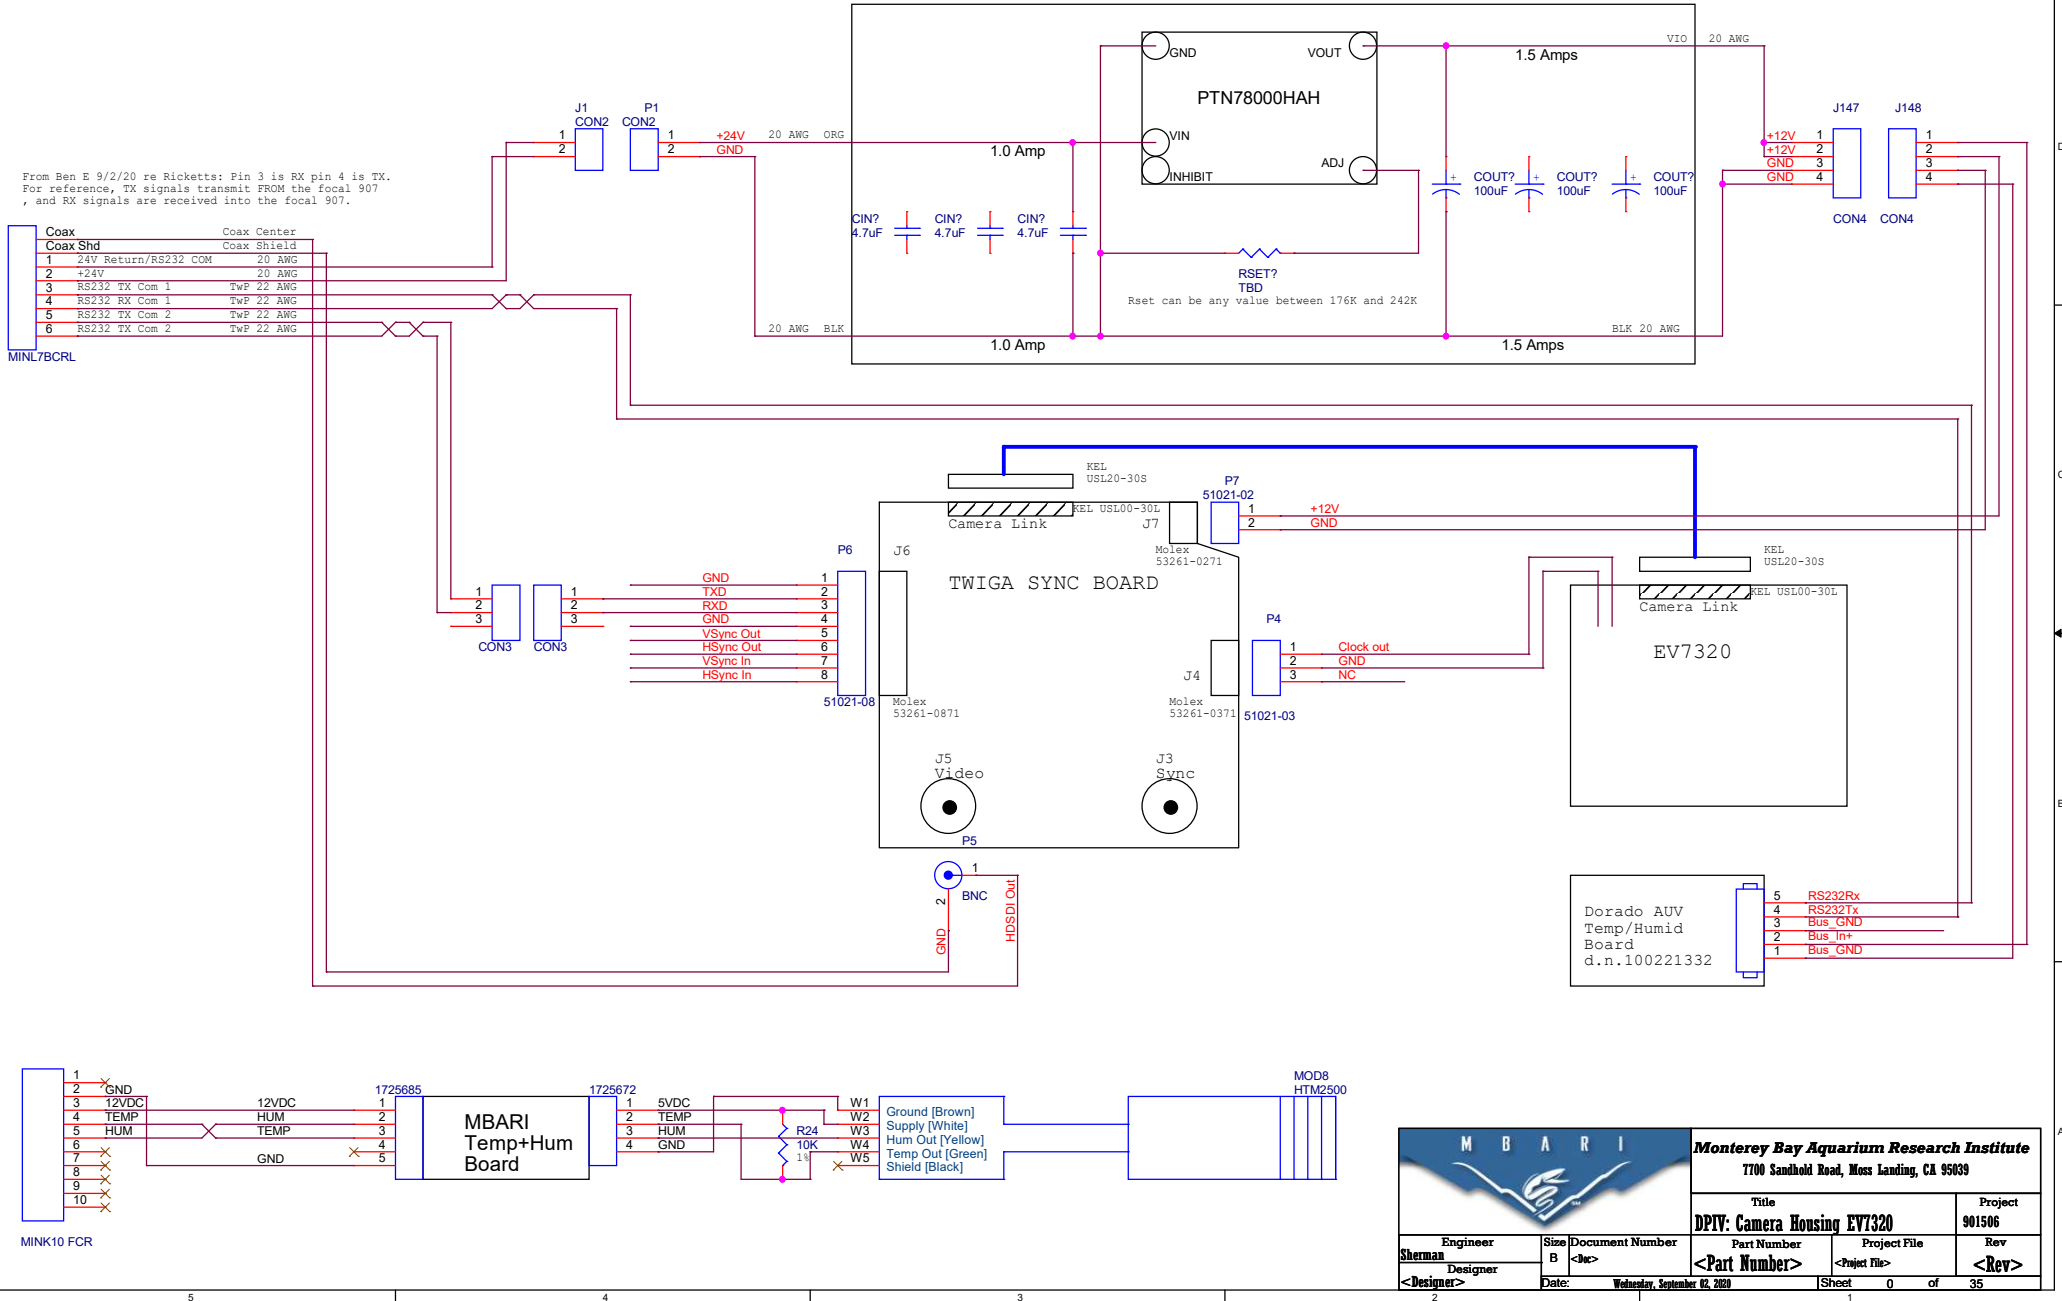

		Monterey Bay Aquarium Research Institute 7700 Sandhold Road, Moss Landing, CA 95069	
		Title DP1V: Camera Housing EV7320	Project 901506
Engineer Sherman	Size B	Document Number <3c>	Project File <Part Number>
Designer <Designer>	Date Wednesday, September 02, 2020	Sheet 0	of 35