



DeepPIV Block Diagram
Sony A7S Camera Version
02-09-2017

Remote Laser Housing

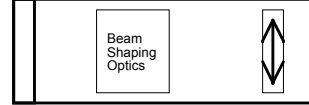

Optical Fiber W5
<1 Meter


Laser Housing

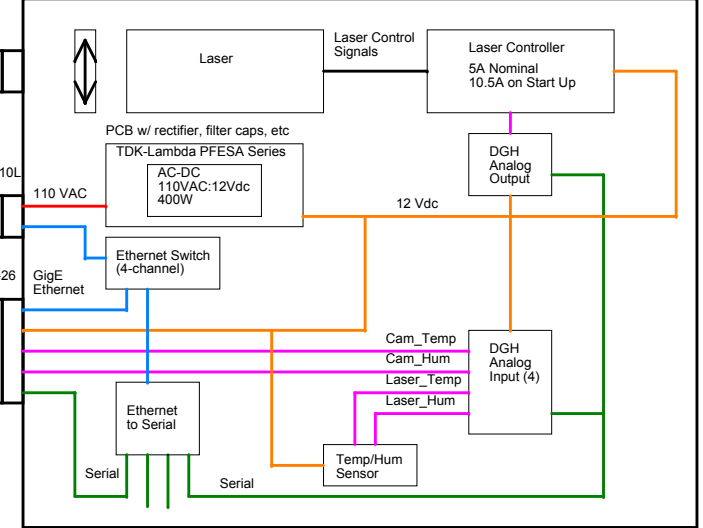


W1
FM022208-11
3 Meters

W2
FM022208-11M04
8 Meters

ROV Ventana or
ROV Doc Ricketts High Power Can

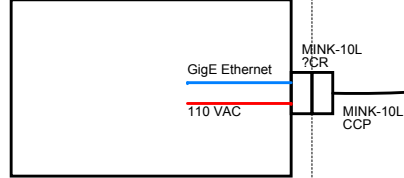


ROV Ventana or
ROV Doc Ricketts Science Can

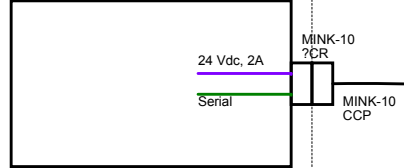


W4
8-Pin Subconn Whip
3 Meters

Dye Injector

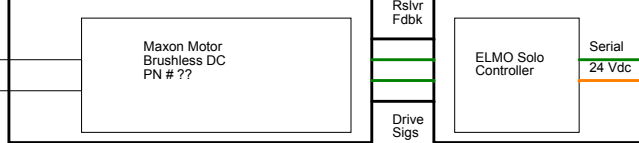


Oil Filled Whip

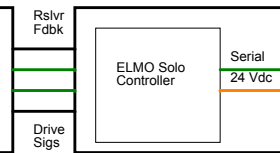

W3
8-Pin Subconn Whip
<1 Meter

Motor Housing for
Translational Stage

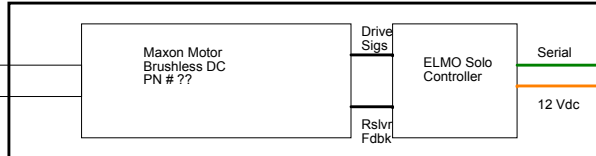

Camera Housing

