


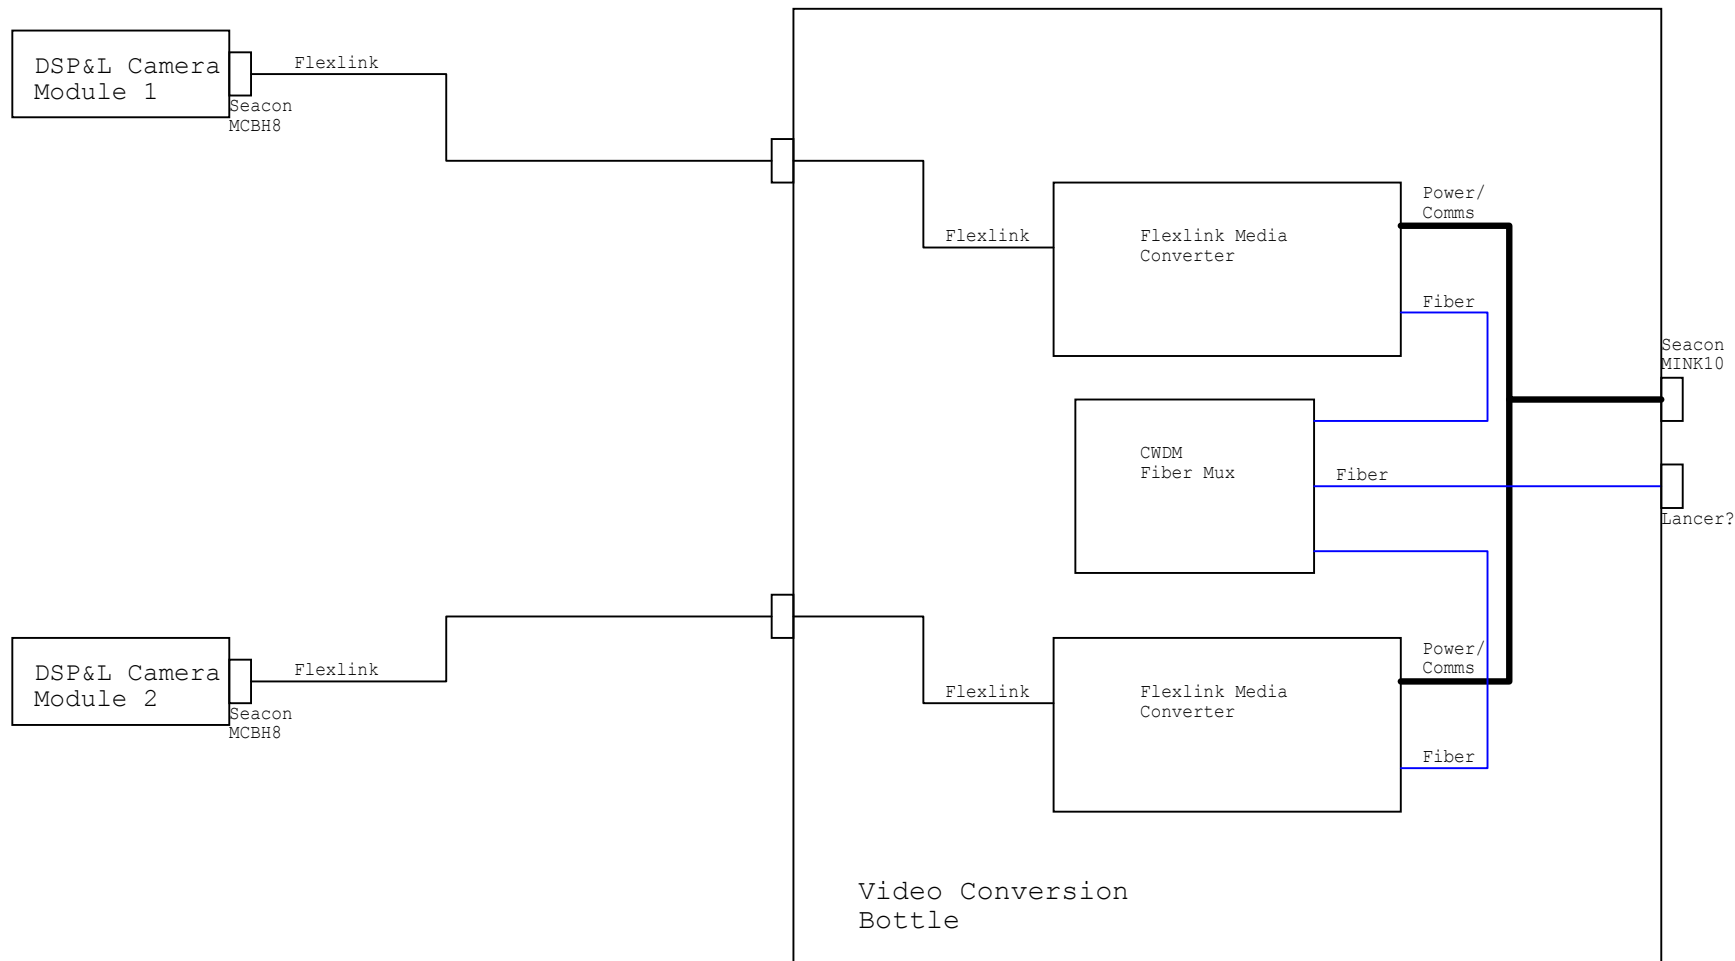

Monterey Bay Aquarium Research Institute
7700 Sandhold Road, Moss Landing, CA 95039

Engineer	Size	Document Number	Part Number	Project File	Rev
<Engineer>	A	<Doc>	<Part Number>	<Project File>	<Rev>
Designer	Date:	Wednesday, October 18, 2017			Sheet 1 of 1
<Designer>					