

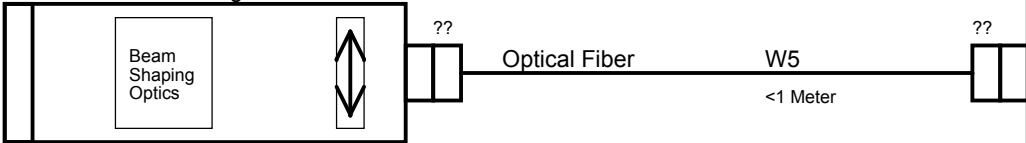


Remote Laser Housing

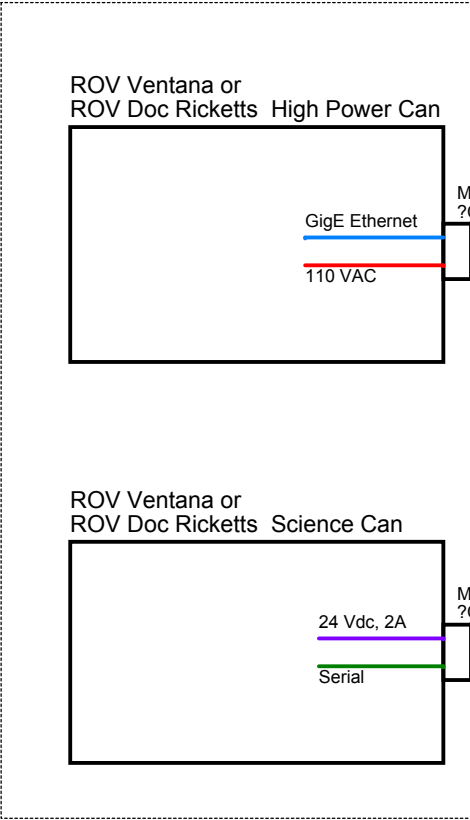

Laser Housing

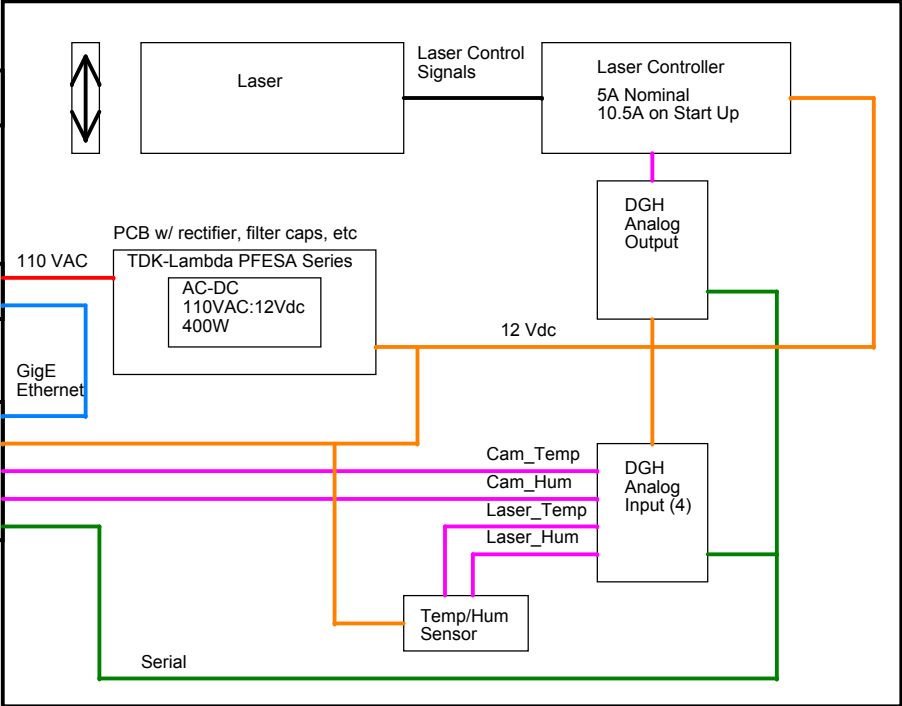


W1
FM022208-11
3 Meters

W2
FM022208-11M04
8 Meters

W4
8-Pin Subconn Whip
3 Meters


W3
8-Pin Subconn Whip
<1 Meter

Dye Injector

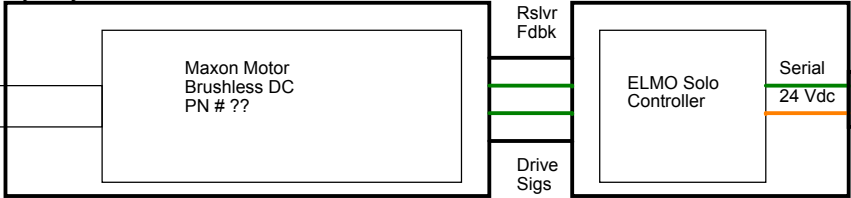

Oil Filled Whip

Motor Housing for
Translational Stage

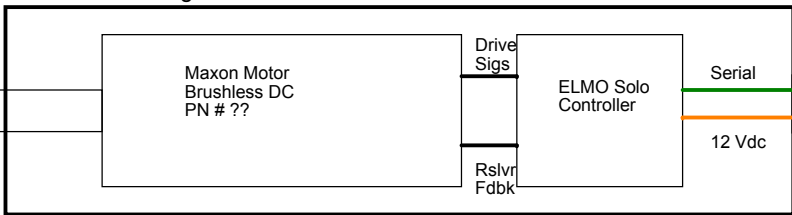

Camera Housing

