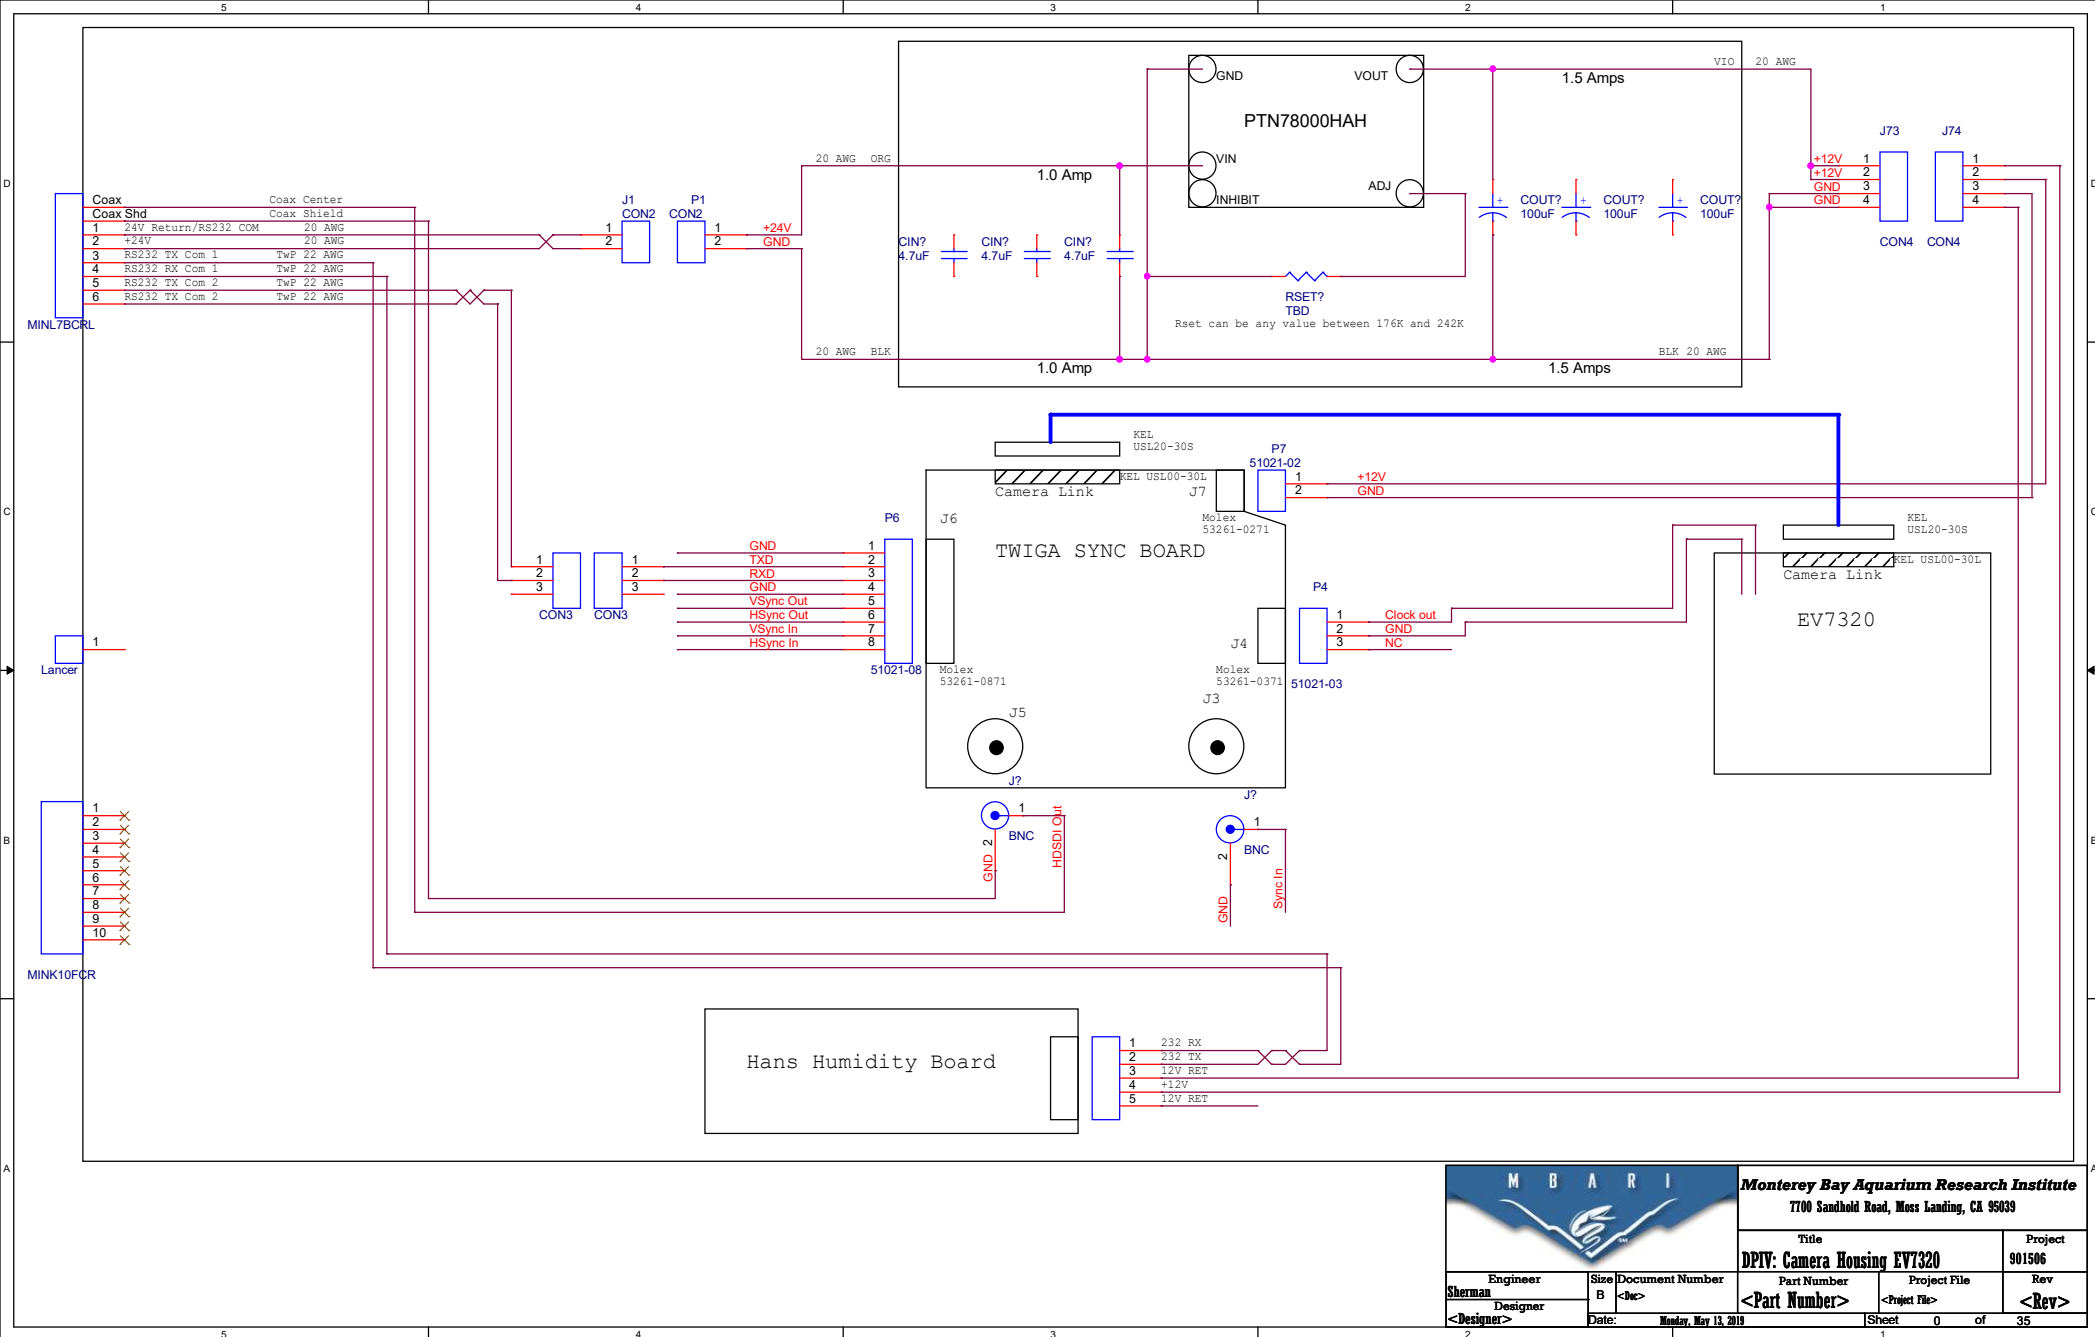


Monterey Bay Aquarium Research Institute
7700 Sandhold Road, Moss Landing, CA 95039

		Title		Project	
		DPWH: Camera Housing EV7320		901506	
Engineer	Size	Document Number	Part Number	Project File	Rev
Sherman	B	<Rev>	<Part Number>	<Project File>	<Rev>
Designer	Date:	Monday May 13, 2019	Sheet	0	of 35
<Designer>					