


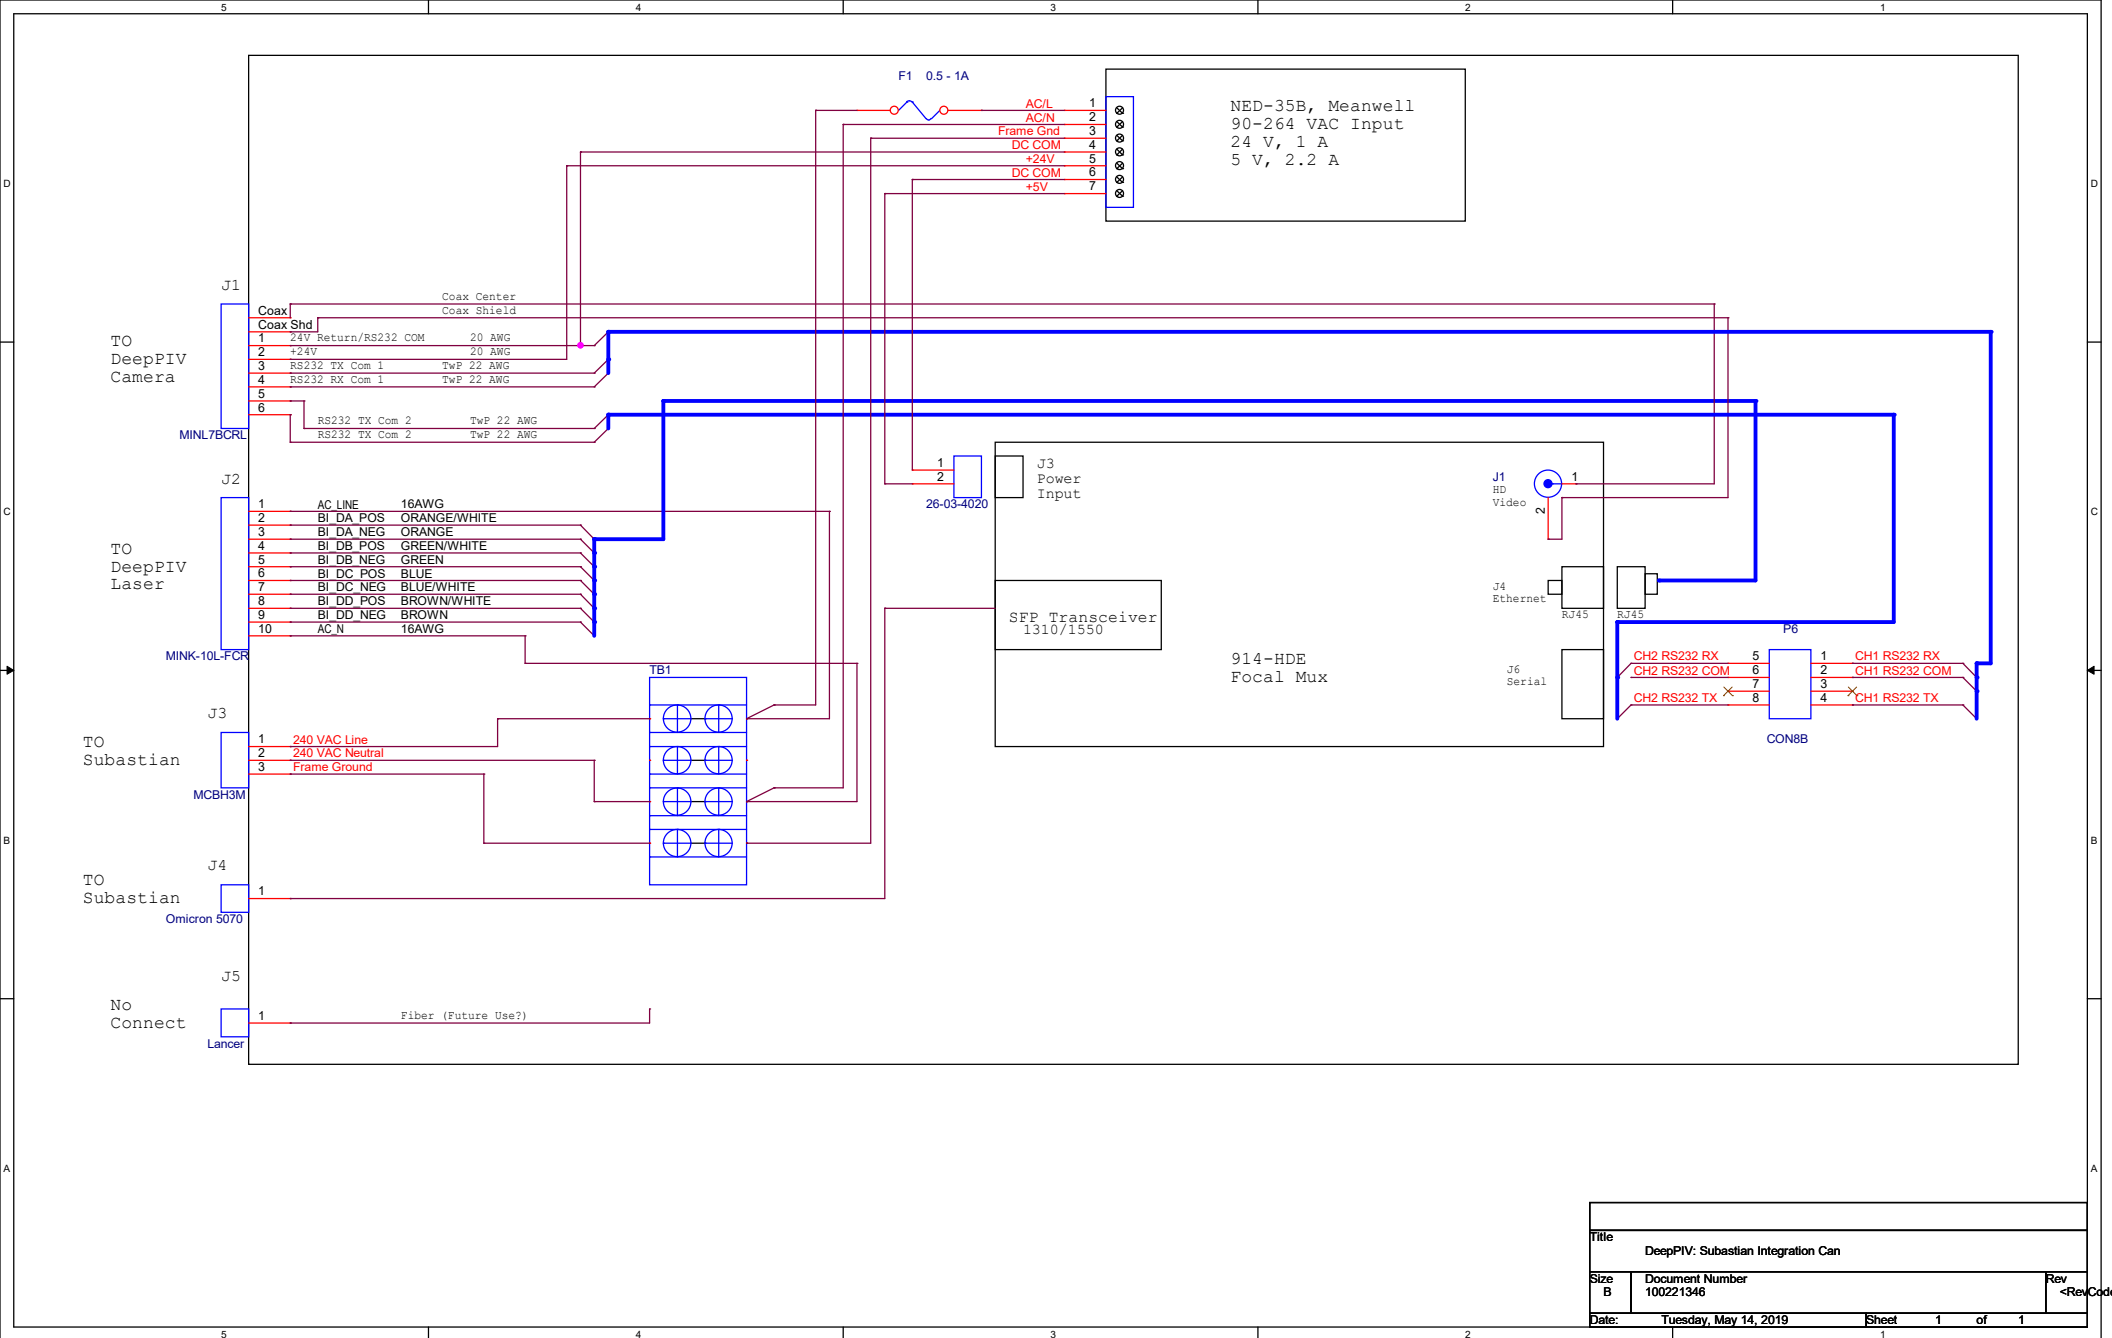

Title		
DeepPIV: Subastian Integration Can		
Size	Document Number	Rev
B	100221346	<RevCod
Date:	Tuesday, May 14, 2019	Sheet 1 of 1