



Remote Laser Housing

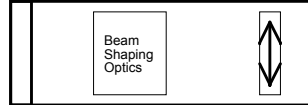

Optical Fiber W5
<1 Meter


Laser Housing

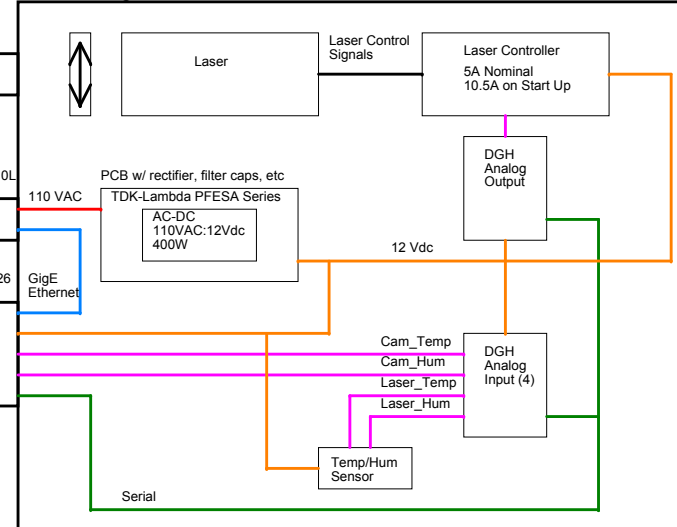


W1
FM022208-11
3 Meters

W2
FM022208-11M04
8 Meters

ROV Ventana or ROV Doc Ricketts High Power Can

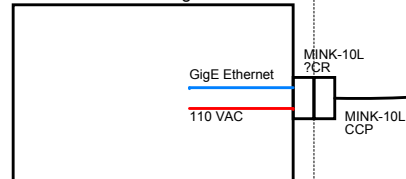


ROV Ventana or ROV Doc Ricketts Science Can

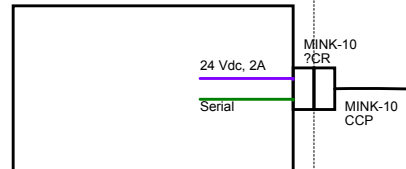


W4
8-Pin Subconn Whip
3 Meters

Camera Housing

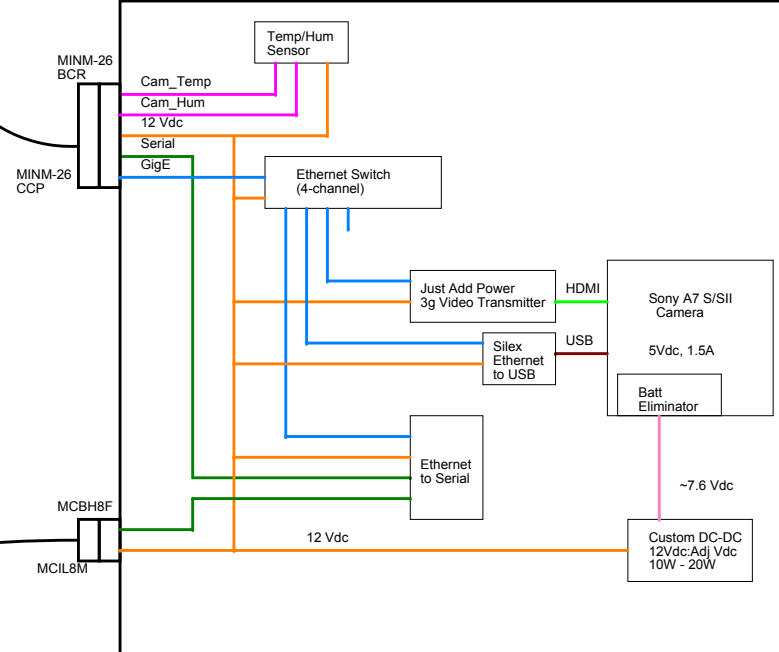


W3
8-Pin Subconn Whip
<1 Meter

Dye Injector

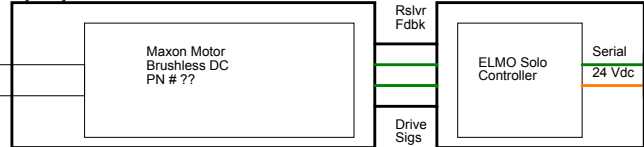

Oil Filled Whip

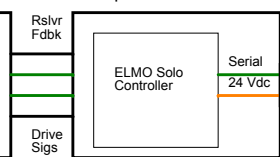

Motor Housing for Translational Stage

