

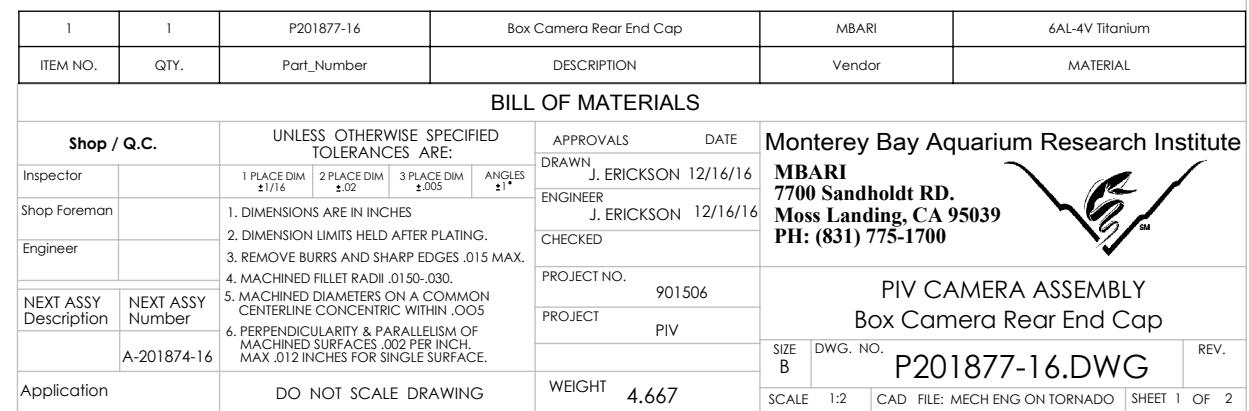
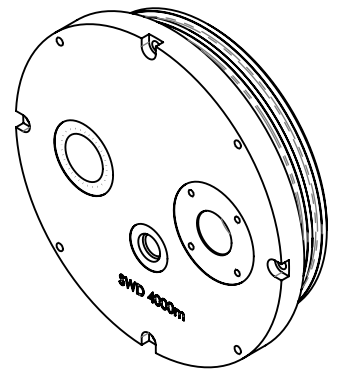
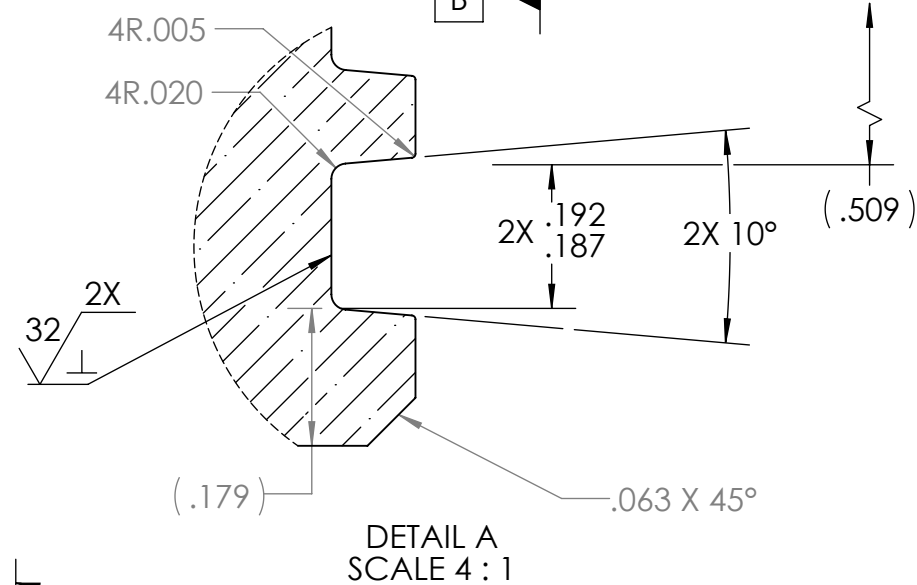


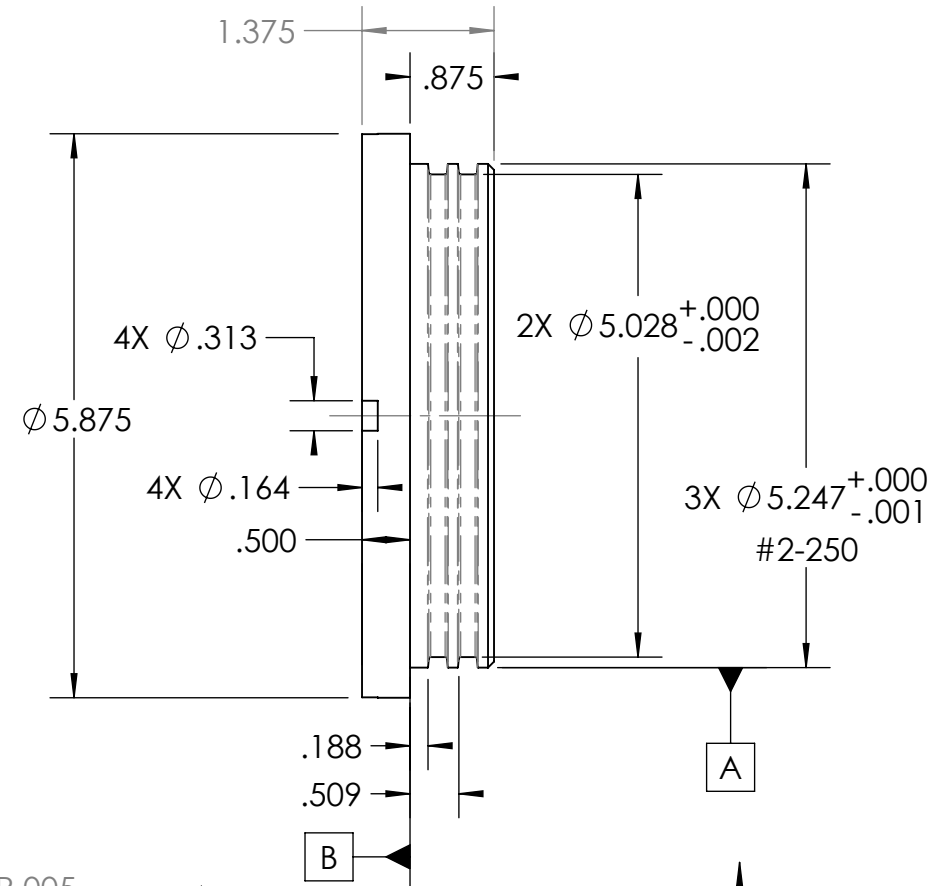

NOTES: (CONT. FROM TITLE BLOCK)

REVISIONS			
REV.	DESCRIPTION	DATE	APPROVED
	INITIAL RELEASE	X/XX/00	J.E.

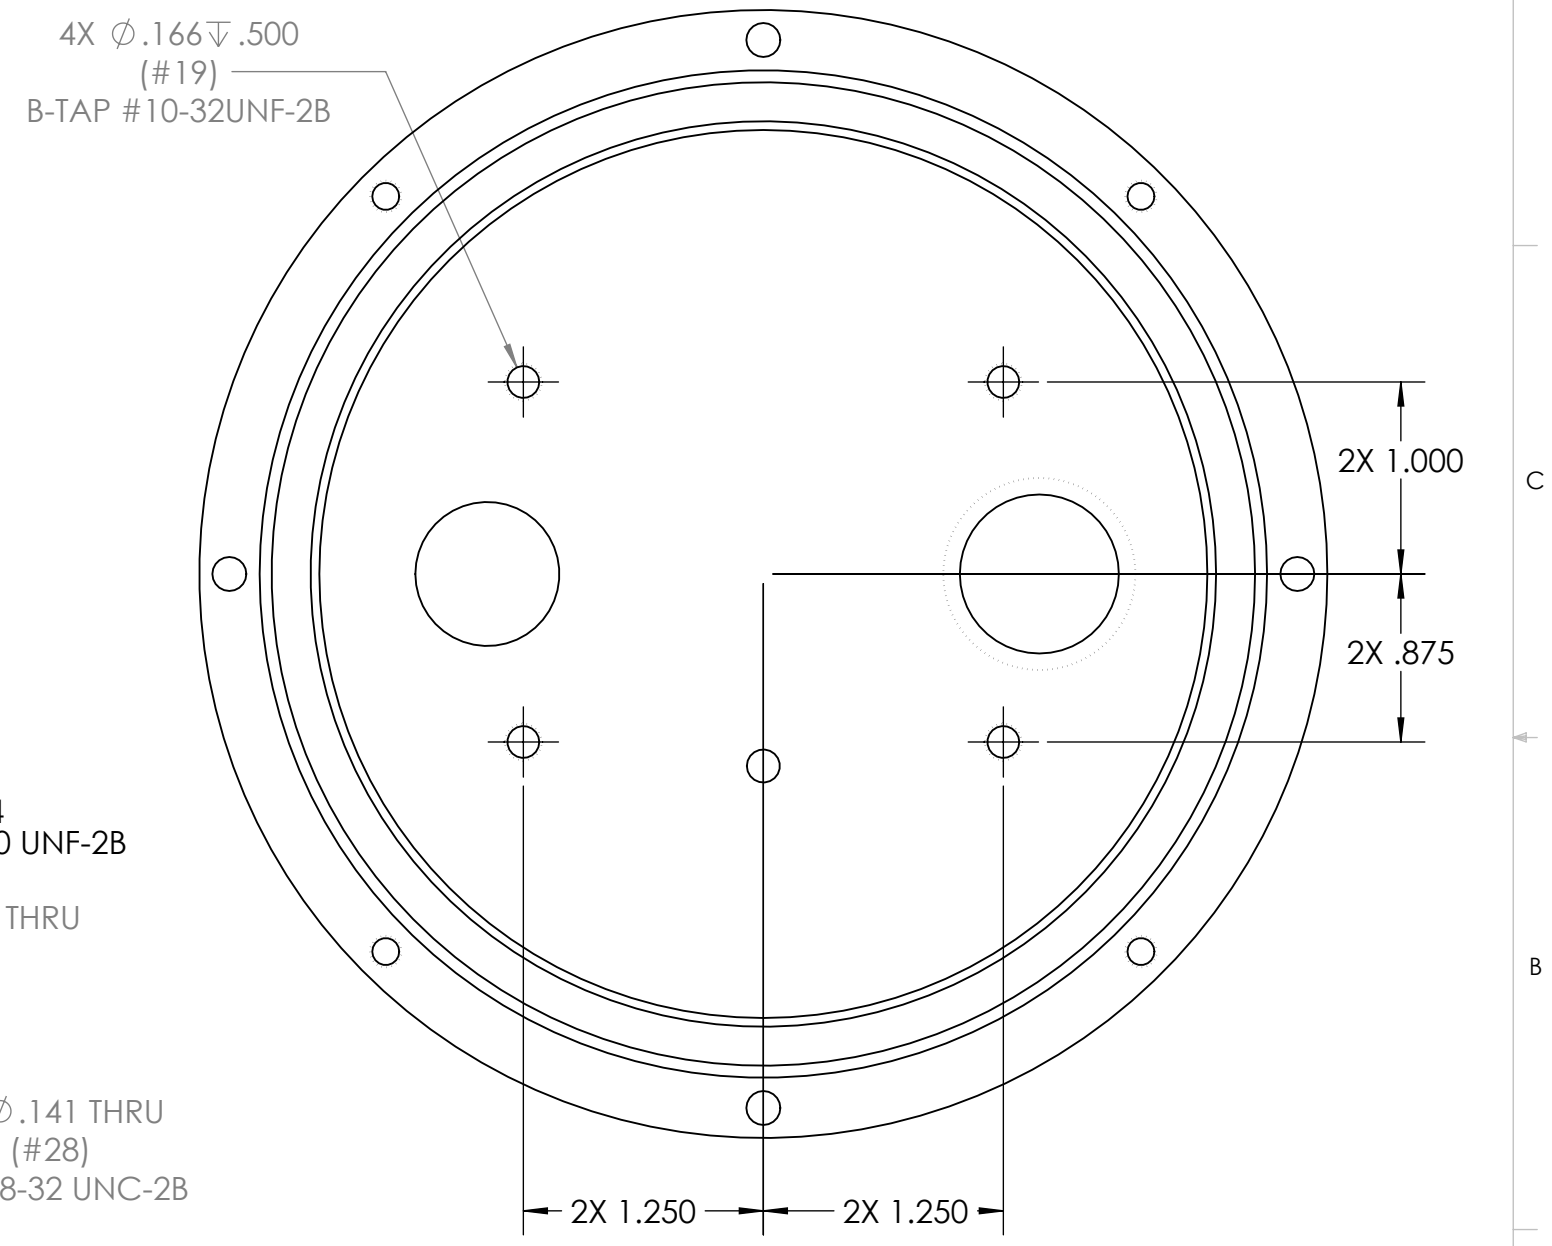

NOTES: (CONT. FROM TITLE BLOCK)

ITEM NO.	QTY.	PART NO.	DESCRIPTION	VENDOR	MATERIAL SPECIFICATION	
BILL OF MATERIALS						
Shop / Q.C.		UNLESS OTHERWISE SPECIFIED TOLERANCES ARE:			Monterey Bay Aquarium Research Institute MBARI 7700 Sandholdt RD. Moss Landing, CA 95039 PH: (831) 775-1700  PIV CAMERA ASSEMBLY Box Camera Rear End Cap SIZE B DWG. NO. P201877-16.DWG REV. SCALE 1:2 CAD FILE: MECH ENG ON TORNADO SHEET 2 OF 2	
Inspector		1 PLACE DIM ±1/16	2 PLACE DIM ±.02	3 PLACE DIM ±.005		APPROVALS DATE
Shop Foreman		1. DIMENSIONS ARE IN INCHES 2. DIMENSION LIMITS HELD AFTER PLATING. 3. REMOVE BURRS AND SHARP EDGES .015 MAX. 4. MACHINED FILLET RADII .0150-.030. 5. MACHINED DIAMETERS ON A COMMON CENTERLINE CONCENTRIC WITHIN .005 6. PERPENDICULARITY & PARALLELISM OF MACHINED SURFACES .002 PER INCH, MAX .012 INCHES FOR SINGLE SURFACE.				DRAWN J. ERICKSON 12/16/16
Engineer						ENGINEER J. ERICKSON 12/16/16
						CHECKED
						PROJECT NO. 901506
NEXT ASSY Description	NEXT ASSY Number					PROJECT PIV
	A-201874-16					WEIGHT 4.667 lb.
Application		DO NOT SCALE DRAWING				
3		2		1		