


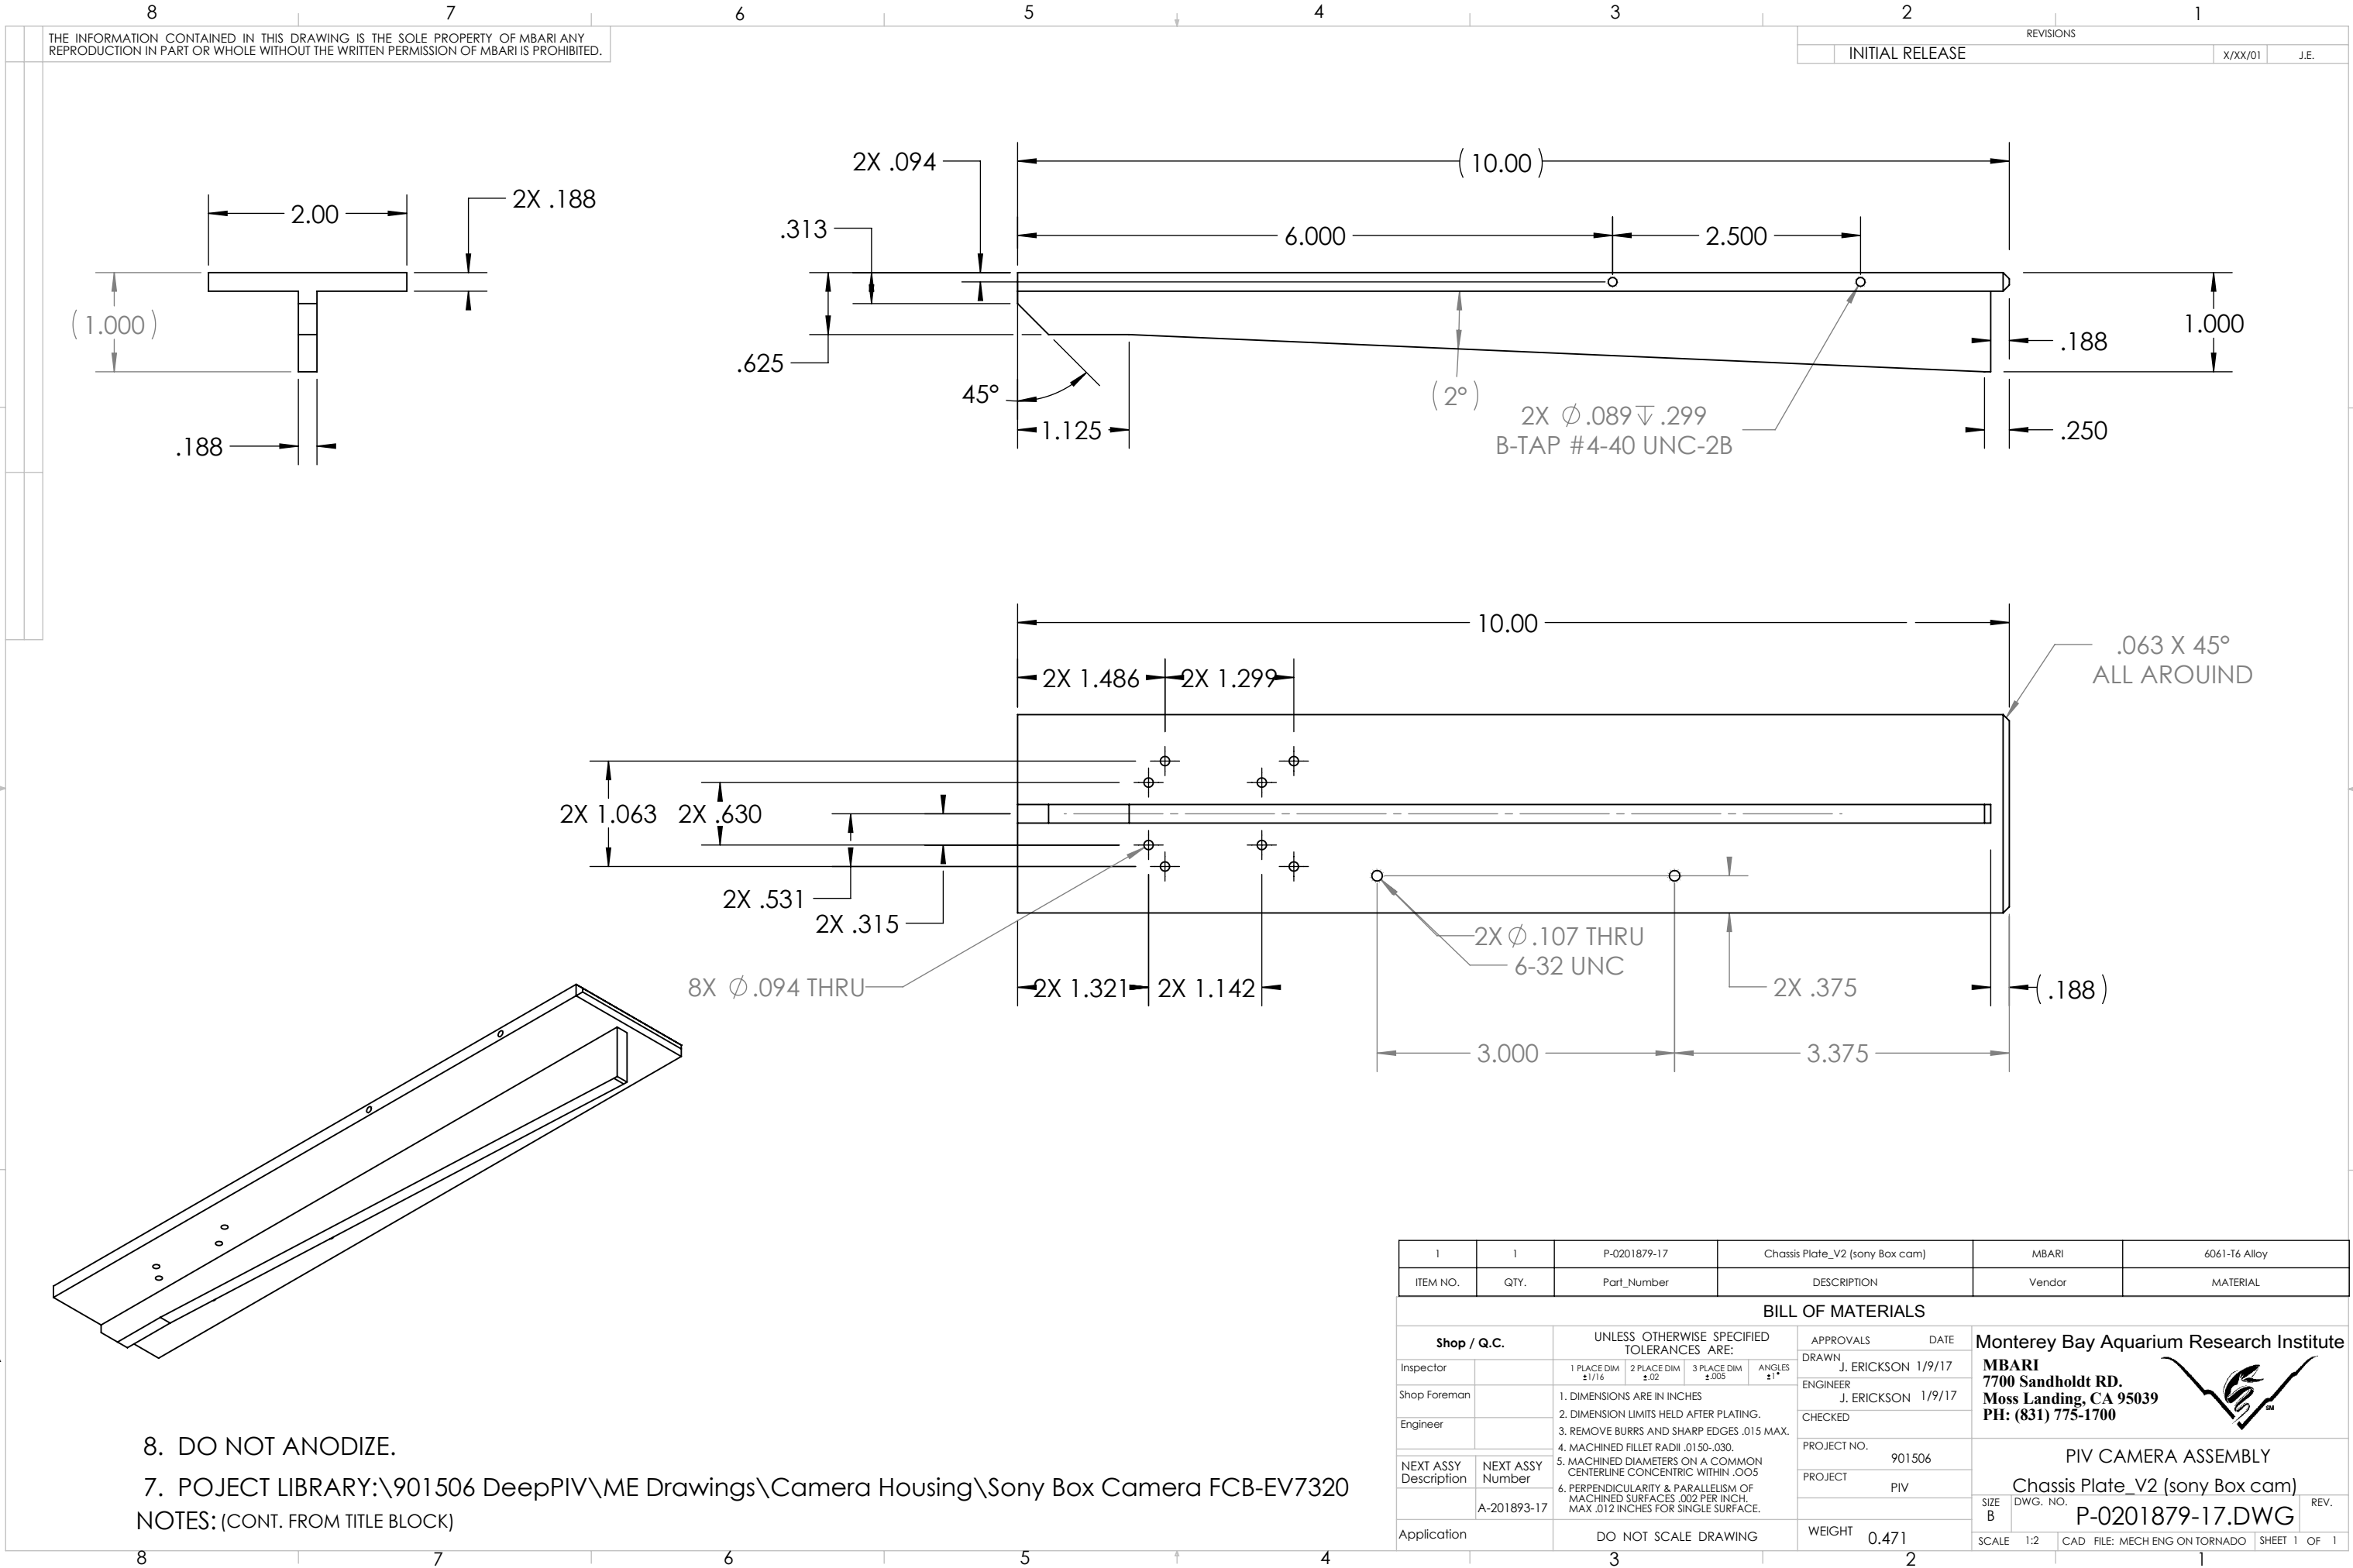

1	1	P-0201879-17	Chassis Plate_V2 (sony Box cam)	MBARI	6061-T6 Alloy
ITEM NO.	QTY.	Part_Number	DESCRIPTION	Vendor	MATERIAL
BILL OF MATERIALS					
Shop / Q.C.		UNLESS OTHERWISE SPECIFIED TOLERANCES ARE:		APPROVALS	DATE
Inspector		1 PLACE DIM ±1/16	2 PLACE DIM ±.02	3 PLACE DIM ±.005	ANGLES ±1°
Shop Foreman		1. DIMENSIONS ARE IN INCHES 2. DIMENSION LIMITS HELD AFTER PLATING. 3. REMOVE BURRS AND SHARP EDGES .015 MAX. 4. MACHINED FILLET RADII .0150-.030. 5. MACHINED DIAMETERS ON A COMMON CENTERLINE CONCENTRIC WITHIN .005 6. PERPENDICULARITY & PARALLELISM OF MACHINED SURFACES .002 PER INCH. MAX .012 INCHES FOR SINGLE SURFACE.		DRAWN	J. ERICKSON 1/9/17
Engineer				ENGINEER	J. ERICKSON 1/9/17
				CHECKED	
				PROJECT NO.	901506
NEXT ASSY Description	NEXT ASSY Number			PROJECT	PIV
	A-201893-17			SIZE B	DWG. NO. P-0201879-17.DWG
Application		DO NOT SCALE DRAWING		WEIGHT	0.471
				SCALE	1:2
				CAD FILE:	MECH ENG ON TORNADO
				SHEET	1 OF 1