


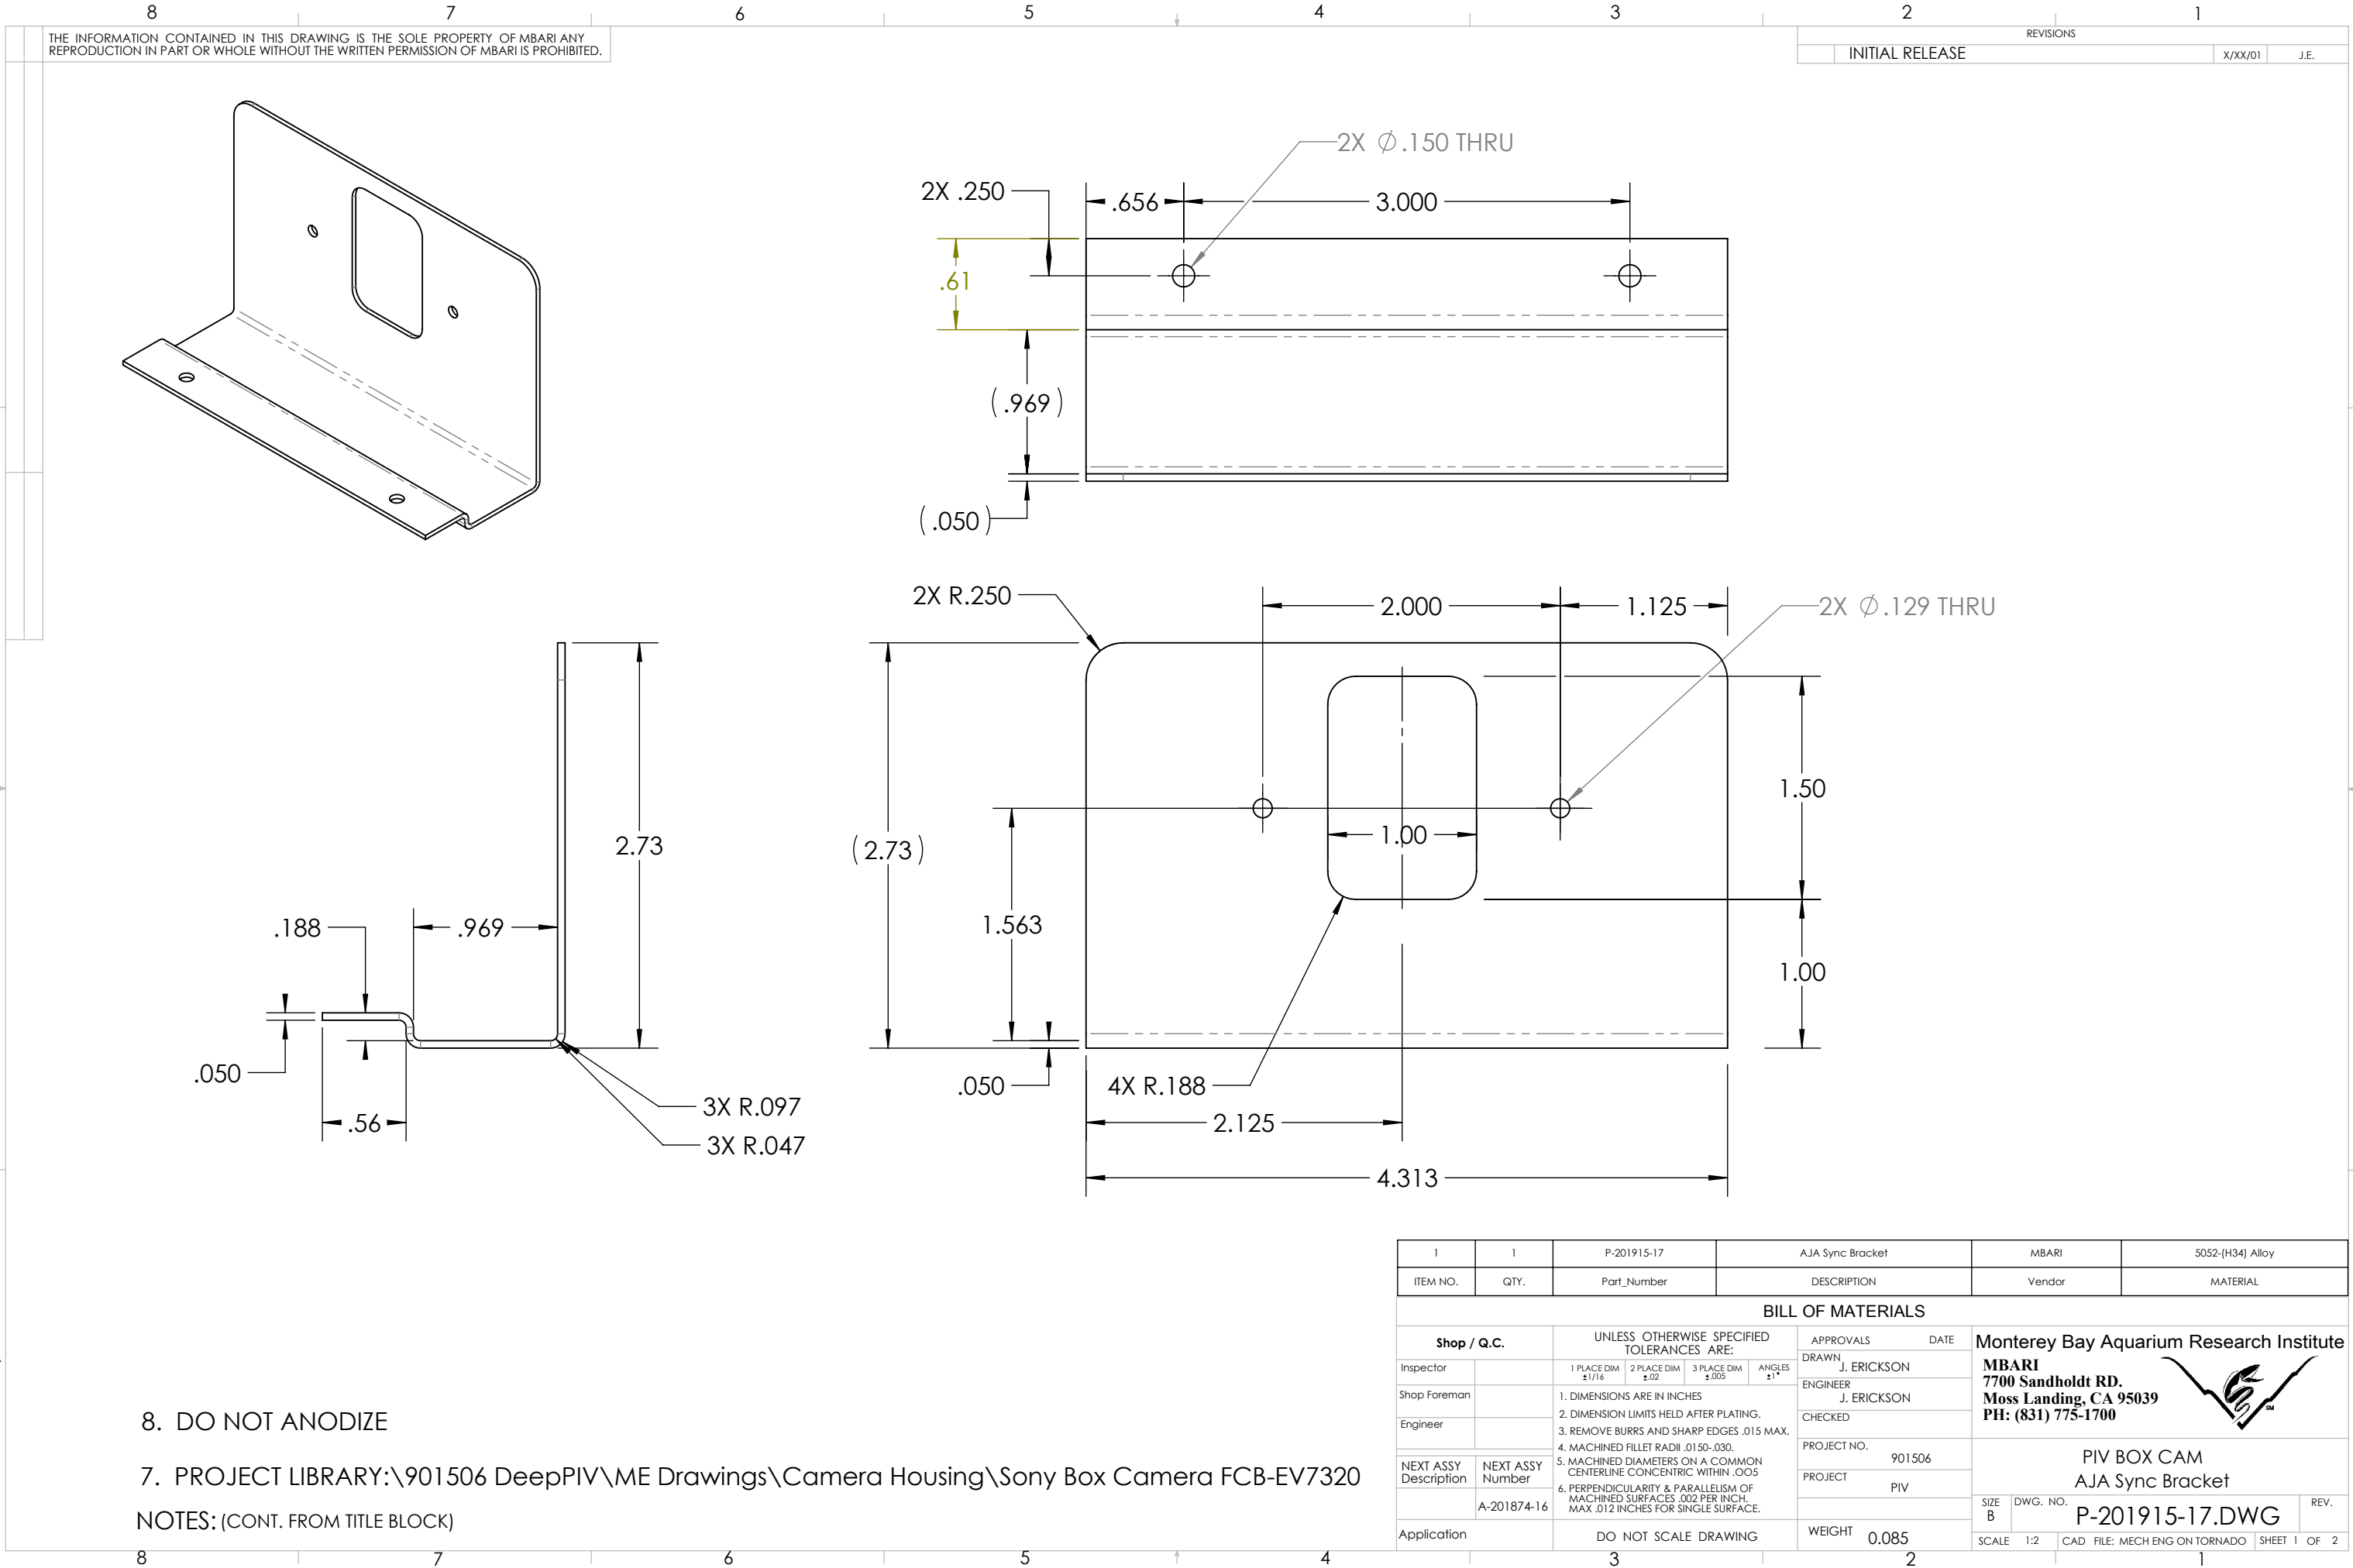

8. DO NOT ANODIZE

7. PROJECT LIBRARY:\901506 DeepPIV\ME Drawings\Camera Housing\Sony Box Camera FCB-EV7320

NOTES: (CONT. FROM TITLE BLOCK)

1	1	P-201915-17	AJA Sync Bracket	MBARI	5052-(H34) Alloy
ITEM NO.	QTY.	Part_Number	DESCRIPTION	Vendor	MATERIAL
BILL OF MATERIALS					
Shop / Q.C.		UNLESS OTHERWISE SPECIFIED TOLERANCES ARE:		APPROVALS DATE	
Inspector		1 PLACE DIM ±1/16	2 PLACE DIM ±.02	3 PLACE DIM ±.005	ANGLES ±1°
Shop Foreman		1. DIMENSIONS ARE IN INCHES		DRAWN J. ERICKSON	
Engineer		2. DIMENSION LIMITS HELD AFTER PLATING.		ENGINEER J. ERICKSON	
		3. REMOVE BURRS AND SHARP EDGES .015 MAX.		CHECKED	
		4. MACHINED FILLET RADII .0150-.030.		PROJECT NO. 901506	
NEXT ASSY Description	NEXT ASSY Number	5. MACHINED DIAMETERS ON A COMMON CENTERLINE CONCENTRIC WITHIN .005		PROJECT PIV	
	A-201874-16	6. PERPENDICULARITY & PARALLELISM OF MACHINED SURFACES .002 PER INCH. MAX .012 INCHES FOR SINGLE SURFACE.		WEIGHT 0.085	
Application		DO NOT SCALE DRAWING		SIZE B DWG. NO. P-201915-17.DWG	
				SCALE 1:2	CAD FILE: MECH ENG ON TORNADO SHEET 1 OF 2

Monterey Bay Aquarium Research Institute
MBARI
7700 Sandholdt RD.
Moss Landing, CA 95039
PH: (831) 775-1700



PIV BOX CAM
AJA Sync Bracket

REV. 1

