
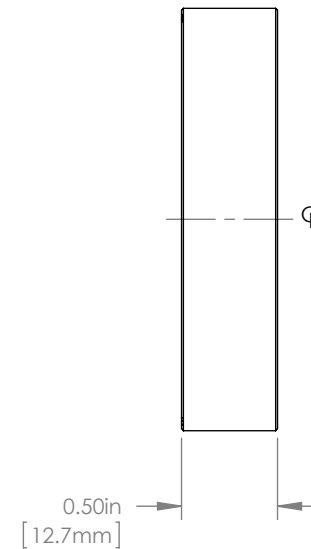
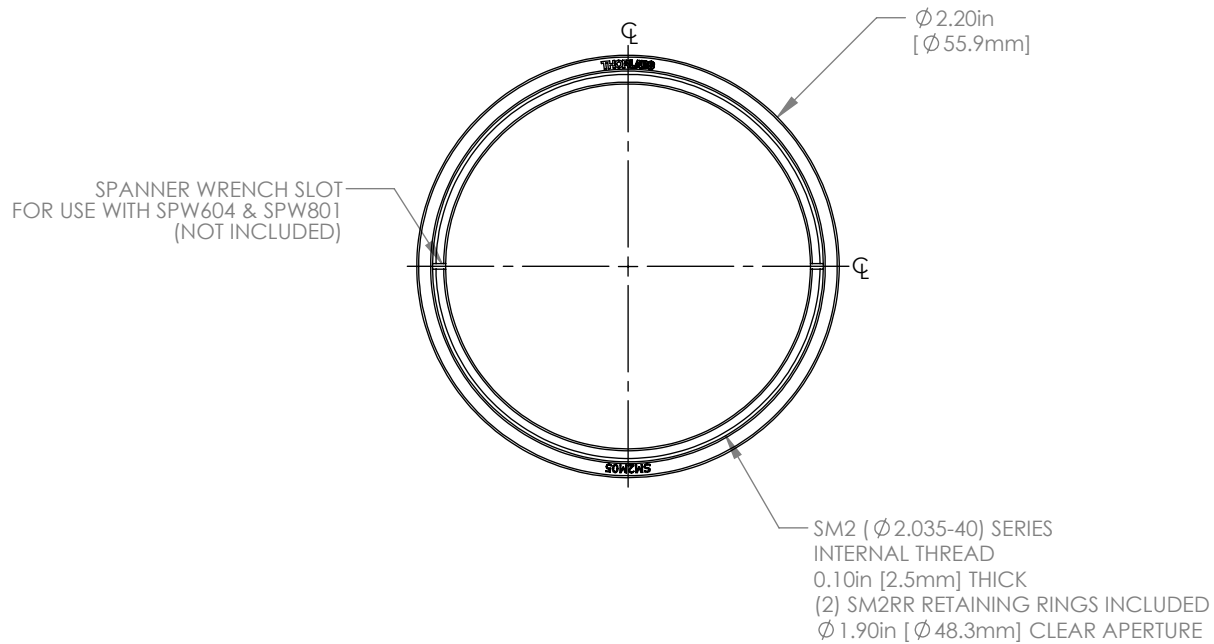


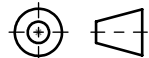

FOR INFORMATION ONLY
NOT FOR MANUFACTURING PURPOSES

DRAWING PROJECTION					THORLABS www.thorlabs.com	
	NAME	DATE	SM2 LENS TUBE SLEEVE 0.50in LONG			
DRAWN	CT	28/SEP/15	MATERIAL ANODIZED ALUMINUM		REV B	
APPROVAL	AV	13/OCT/15				
COPYRIGHT © 2015 BY THORLABS			ITEM # SM2M05		APPROX WEIGHT 15.9 g	
VALUES IN PARENTHESIS ARE CALCULATED AND MAY CONTAIN ROUND OFF ERRORS						