


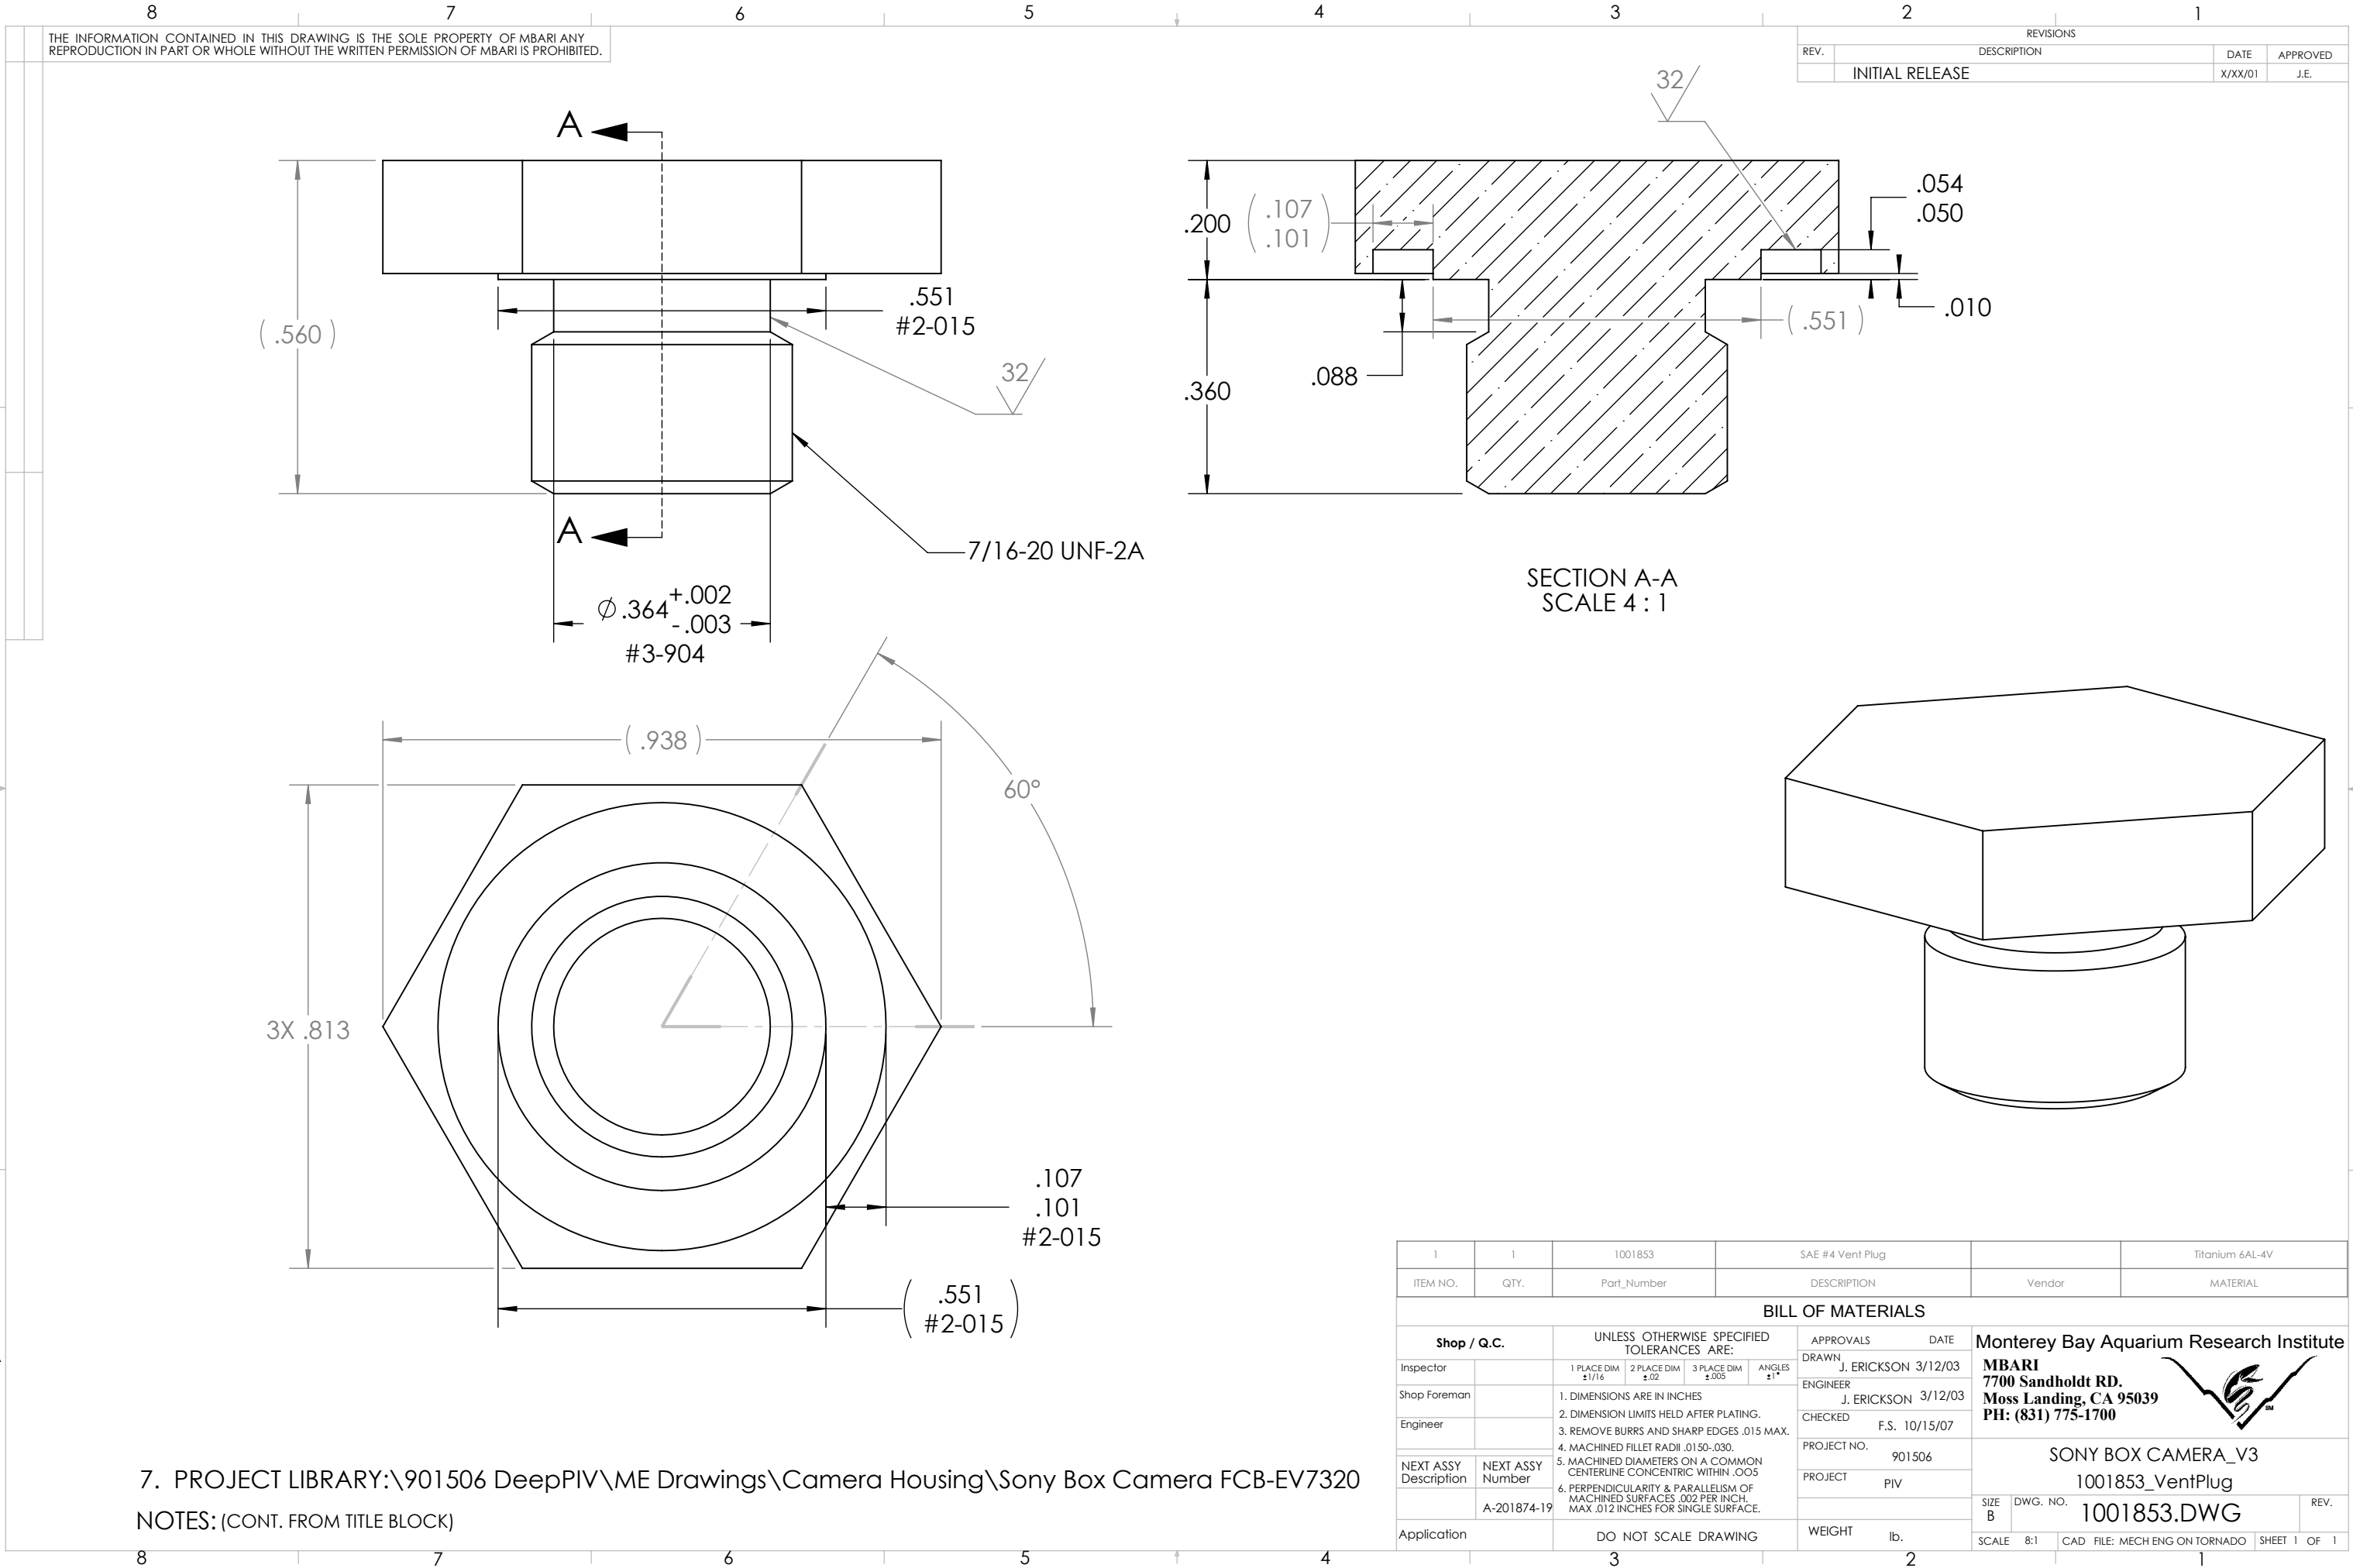

THE INFORMATION CONTAINED IN THIS DRAWING IS THE SOLE PROPERTY OF MBARI ANY REPRODUCTION IN PART OR WHOLE WITHOUT THE WRITTEN PERMISSION OF MBARI IS PROHIBITED.

REVISIONS			
REV.	DESCRIPTION	DATE	APPROVED
	INITIAL RELEASE	X/XX/01	J.E.

SECTION A-A
SCALE 4:1

7. PROJECT LIBRARY:\901506 DeepPIV\ME Drawings\Camera Housing\Sony Box Camera FCB-EV7320

NOTES: (CONT. FROM TITLE BLOCK)

1	1	1001853	SAE #4 Vent Plug		Titanium 6AL-4V		
ITEM NO.	QTY.	Part_Number	DESCRIPTION		Vendor	MATERIAL	
BILL OF MATERIALS							
Shop / Q.C.		UNLESS OTHERWISE SPECIFIED TOLERANCES ARE:			APPROVALS DATE		
Inspector		1 PLACE DIM ±1/16	2 PLACE DIM ±.02	3 PLACE DIM ±.005	ANGLES ±1°	Monterey Bay Aquarium Research Institute MBARI 7700 Sandholdt RD. Moss Landing, CA 95039 PH: (831) 775-1700 	
Shop Foreman		1. DIMENSIONS ARE IN INCHES					DRAWN J. ERICKSON 3/12/03
Engineer		2. DIMENSION LIMITS HELD AFTER PLATING.					ENGINEER J. ERICKSON 3/12/03
		3. REMOVE BURRS AND SHARP EDGES .015 MAX.					CHECKED F.S. 10/15/07
		4. MACHINED FILLET RADII .0150-.030.					PROJECT NO. 901506
NEXT ASSY Description	NEXT ASSY Number	5. MACHINED DIAMETERS ON A COMMON CENTERLINE CONCENTRIC WITHIN .005				PROJECT PIV	
	A-201874-19	6. PERPENDICULARITY & PARALLELISM OF MACHINED SURFACES .002 PER INCH. MAX .012 INCHES FOR SINGLE SURFACE.					
Application		DO NOT SCALE DRAWING			WEIGHT lb.		
					SIZE B	DWG. NO.	
					SCALE 8:1	CAD FILE: MECH ENG ON TORNADO	
					SHEET 1	OF 1	

Monterey Bay Aquarium Research Institute
MBARI
7700 Sandholdt RD.
Moss Landing, CA 95039
PH: (831) 775-1700



SONY BOX CAMERA_V3

1001853_VentPlug

1001853.DWG