
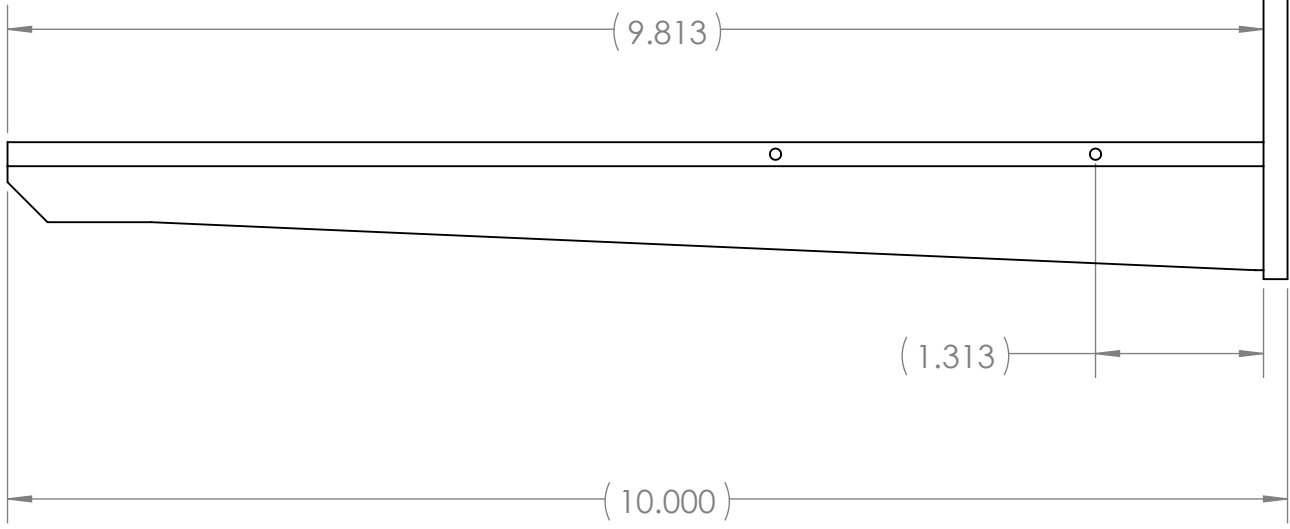


REVISIONS			
	INITIAL RELEASE	X/XX/01	J.E.

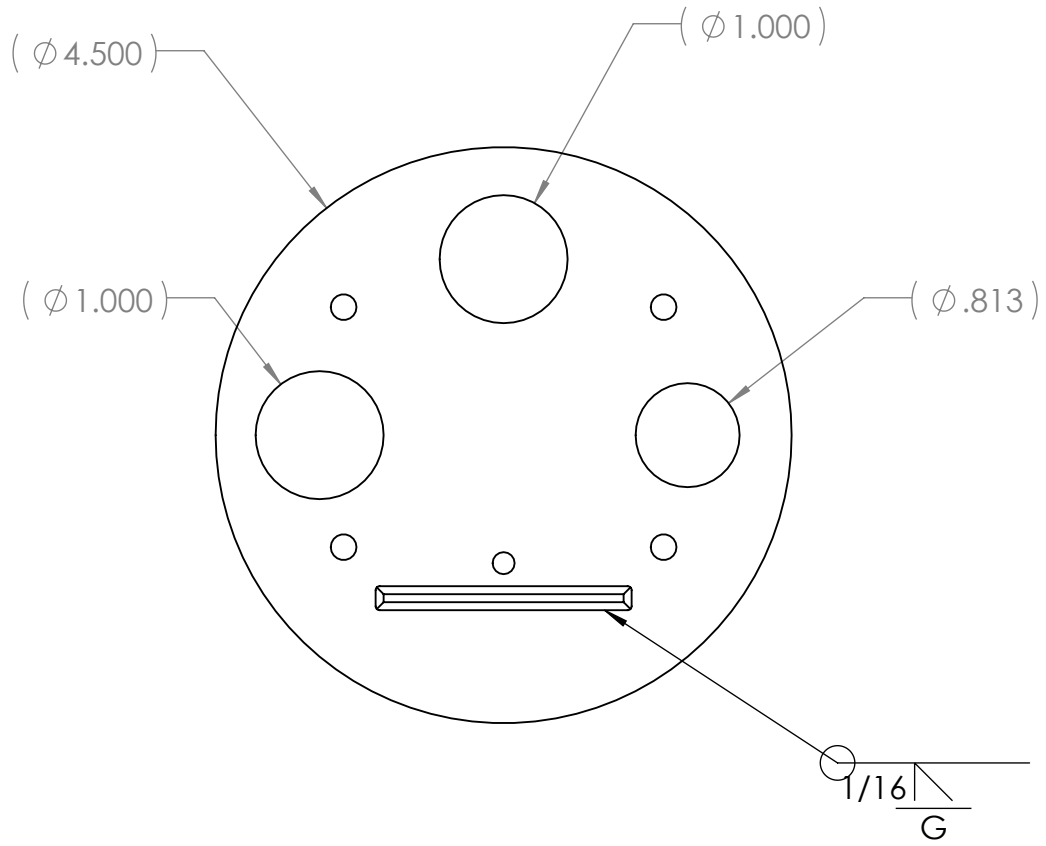

2	1	P-201894-17	Chassis Back Plate_V3	A	MBARI	6061-T6 Alloy
1	1	P-0201879-17	Chassis Plate_V2 (sony Box cam)		MBARI	6061-T6 Alloy
ITEM NO.	QTY.	Part_Number	DESCRIPTION	Revision	Vendor	MATERIAL

Shop / Q.C.		UNLESS OTHERWISE SPECIFIED TOLERANCES ARE:				APPROVALS		DATE		Monterey Bay Aquarium Research Institute				
Inspector		1 PLACE DIM ±1/16	2 PLACE DIM ±.02	3 PLACE DIM ±.005	ANGLES ±1°	DRAWN	J. ERICKSON 3/8/17			MBARI 7700 Sandholdt RD. Moss Landing, CA 95039 PH: (831) 775-1700				
Shop Foreman		1. DIMENSIONS ARE IN INCHES 2. DIMENSION LIMITS HELD AFTER PLATING. 3. REMOVE BURRS AND SHARP EDGES .015 MAX. 4. MACHINED FILLET RADI .0150-.030. 5. MACHINED DIAMETERS ON A COMMON CENTERLINE CONCENTRIC WITHIN .005 6. PERPENDICULARITY & PARALLELISM OF MACHINED SURFACES .002 PER INCH. MAX .012 INCHES FOR SINGLE SURFACE.				ENGINEER	J. ERICKSON 3/8/17							
Engineer						CHECKED								
NEXT ASSY Description	NEXT ASSY Number													PROJECT NO.
	A-201874-16					PROJECT	PIV			PIV				
Application		DO NOT SCALE DRAWING				WEIGHT		0.712			Box Cam. Chassis Assembly_V3_Weldme			
											SIZE B DWG. NO. A-201893-19.DWG		REV.	
											SCALE 1:2		CAD FILE: MECH ENG ON TORNADO SHEET 1 OF 1	

7. PROJECT LIBRARY:\901506 DeepPIV\ME Drawings\Camera Housing\Sony Box Camera FCB-EV7320

NOTES: (CONT. FROM TITLE BLOCK)